


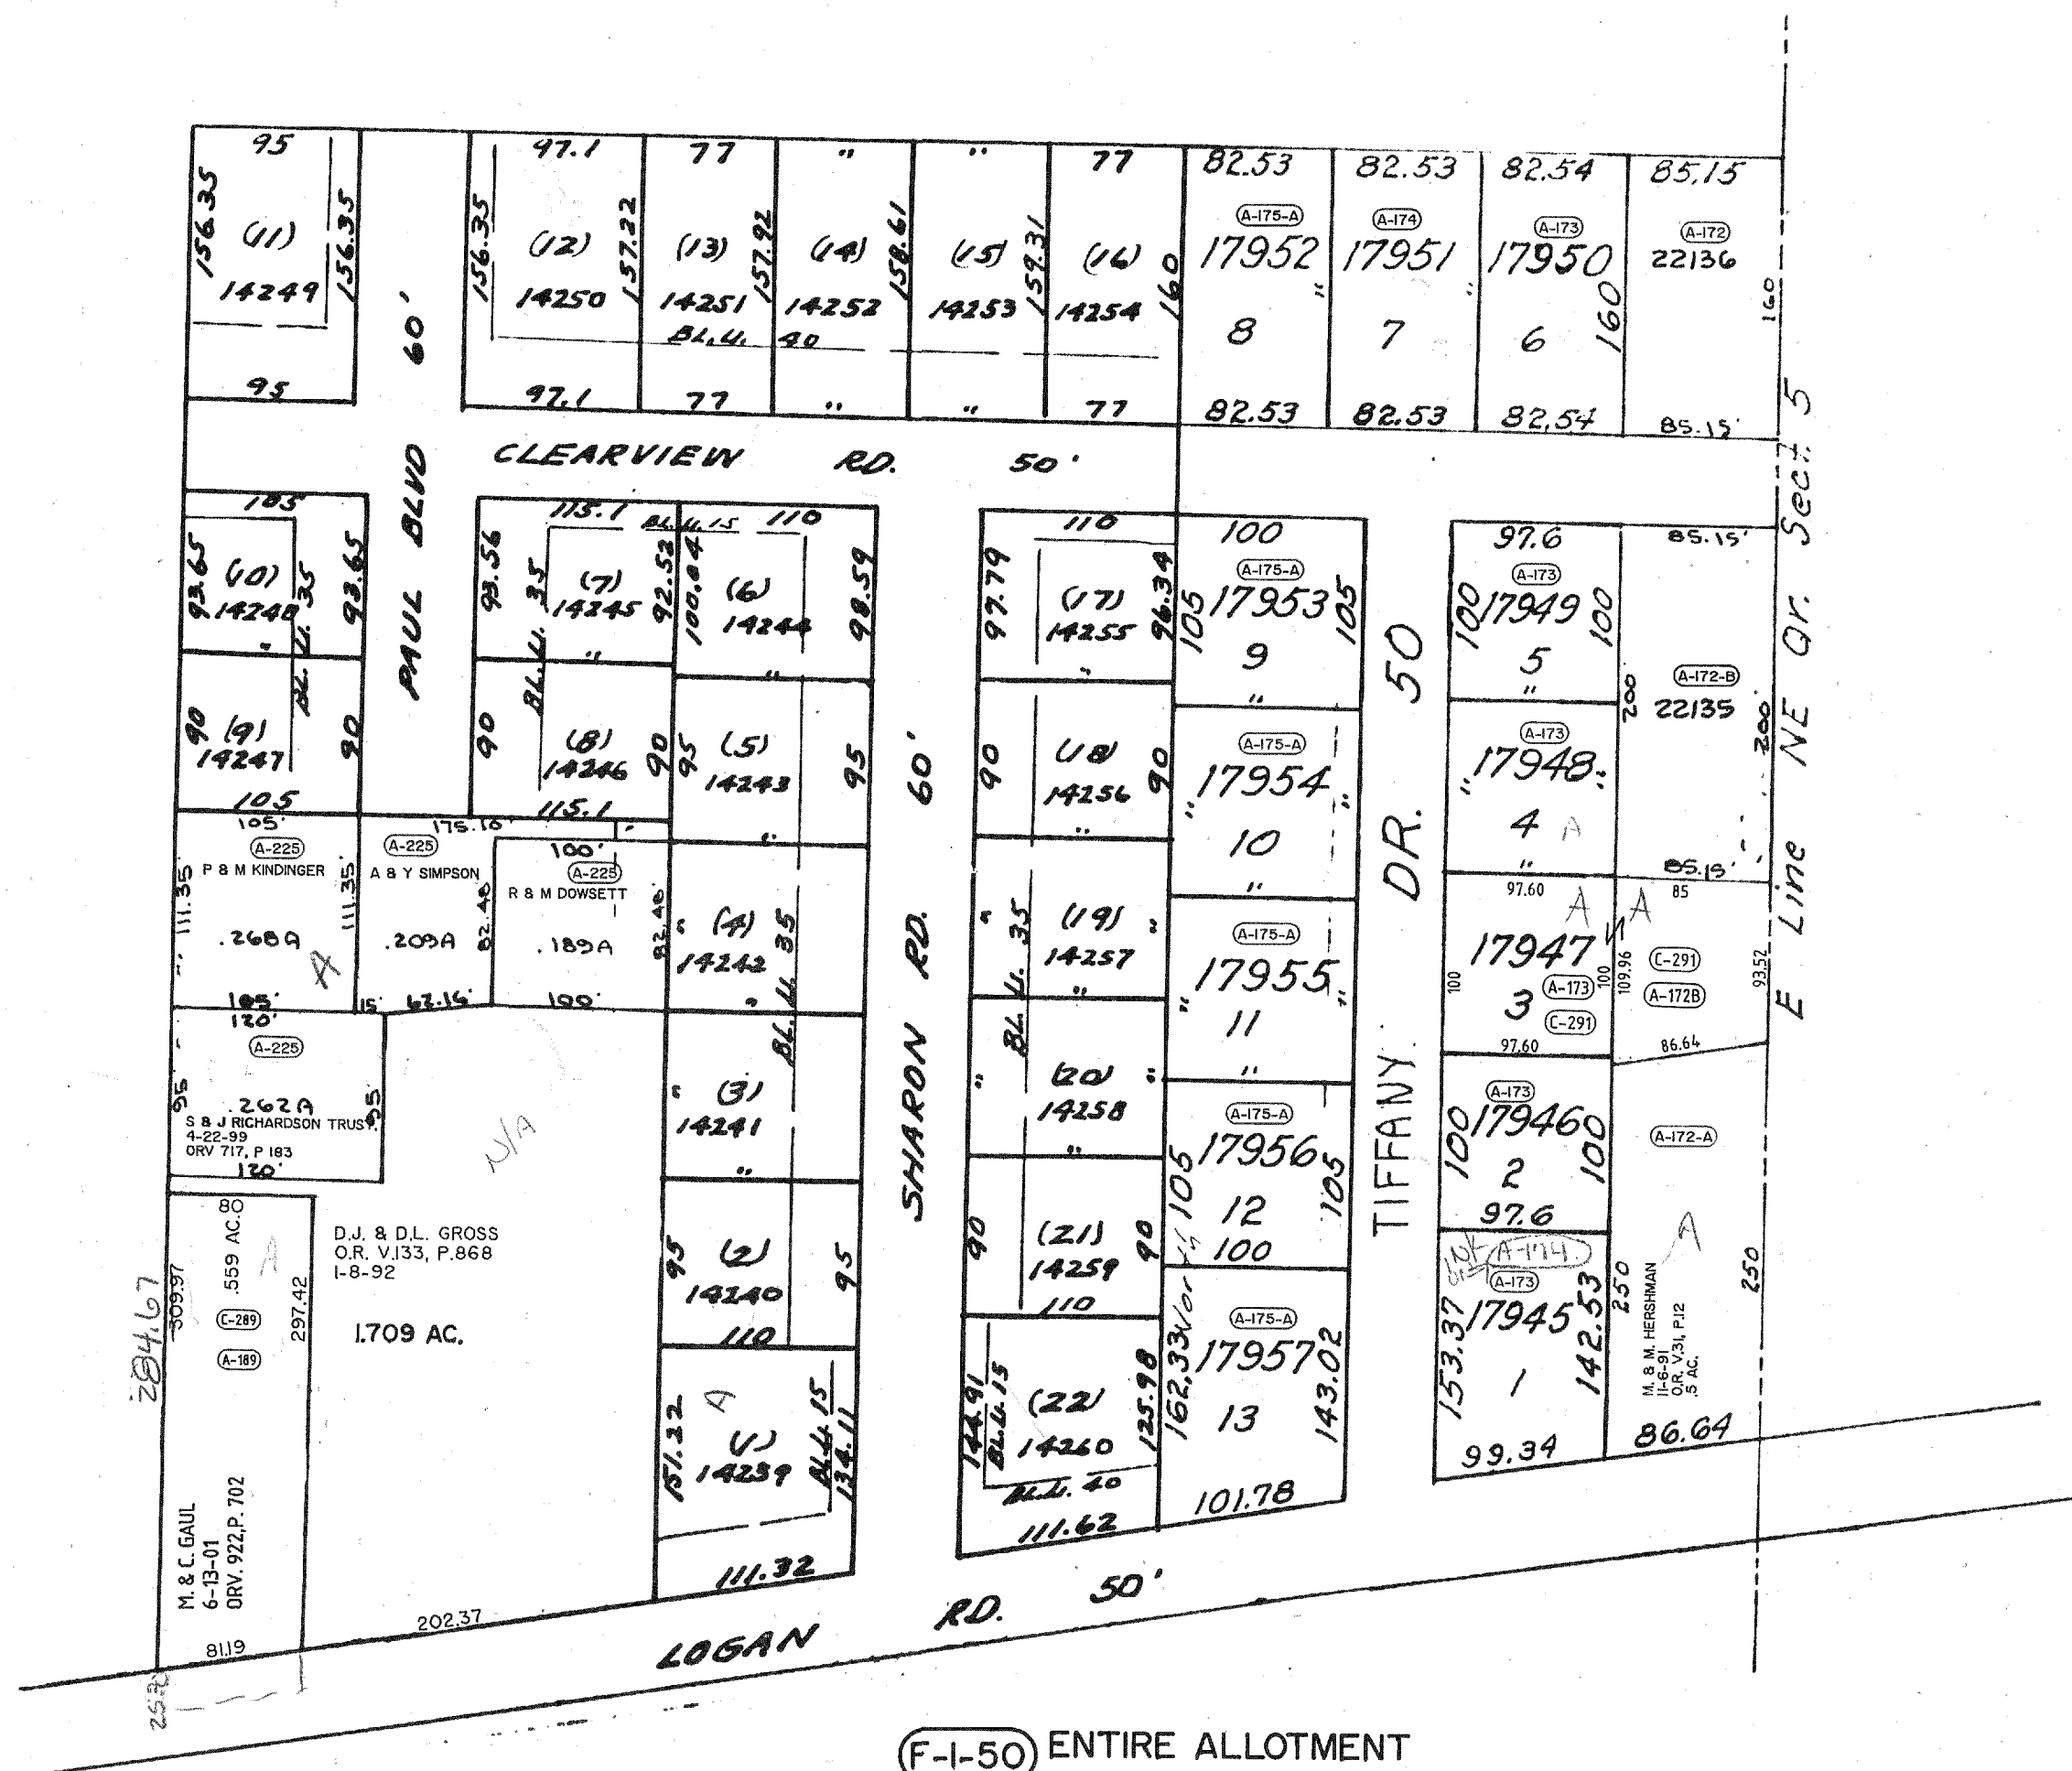

(F-I-50) ENTIRE ALLOTMENT

ALLOTMENT
SOUTHGATE
SCENIC VIEW

VOL. 18
PAGE 146
18 177

ROAD NAME CHANGE
BONNIE DR. TO TIFFANY DR.
D.V. 664.P 379

CITY OF MANSFIELD
BOOK 7

2/38

7/38

6-14-01