


PLAT OF SURVEY FOR GEORGE SMITH

SECTION 720 LOT # —
TOWNSHIP 71 CITY / VILLAGE —
RANGE 10 TOWNSHIP SPRINGFIELD
QUARTER SW COUNTY RICHLAND COUNTY, OHIO

LEGEND:

- ▲ — P.K. NAIL FOUND
- △ — P.K. NAIL SET
- — RAILROAD SPIKE FOUND
- — RAILROAD SPIKE SET
- — FENCE POST FOUND
- — IRON PIN FOUND
- — IRON PIN SET - CAPPED
- BLUNK 6320 "

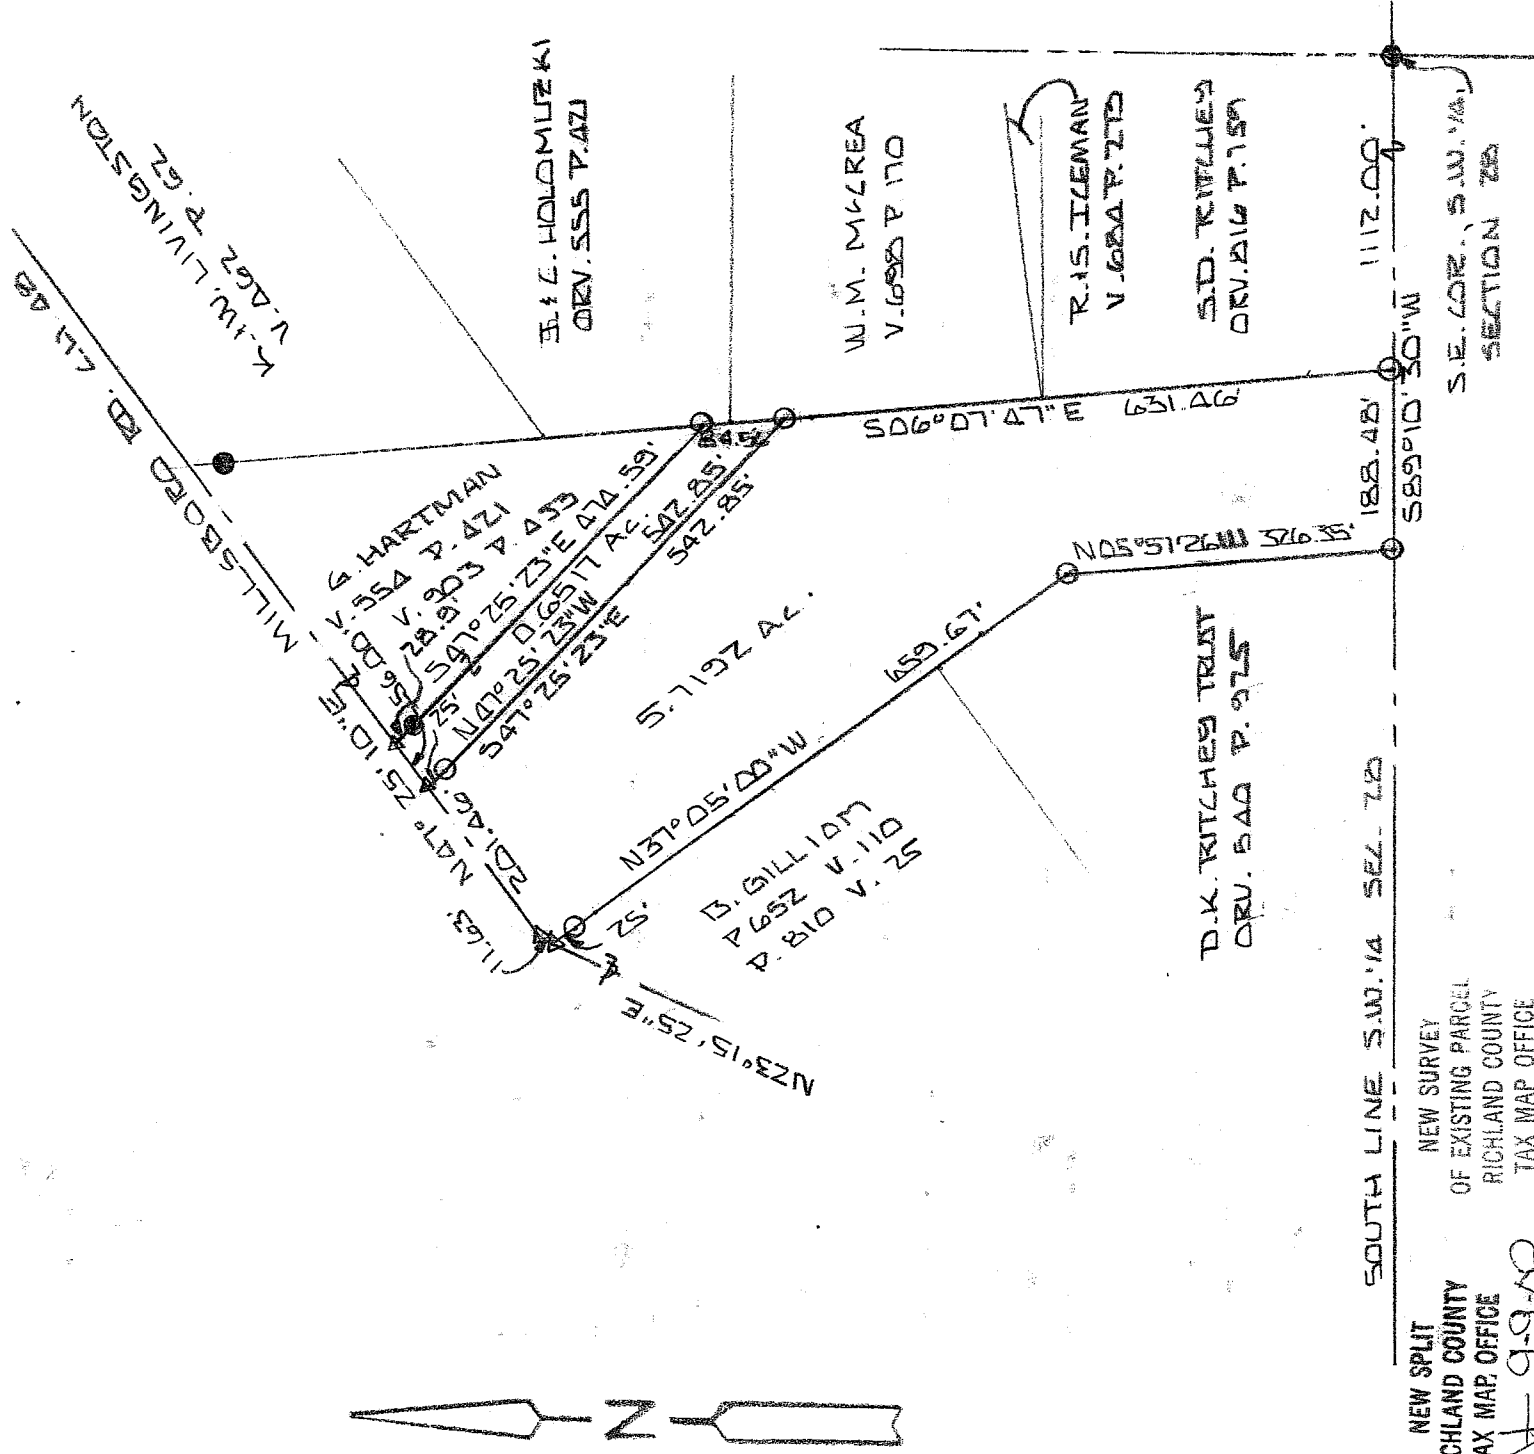

SOUTH LINE S.W. 1/4 SEC. 720


NEW SPLIT
RICHLAND COUNTY
TAX MAP OFFICE

NEW SURVEY
OF EXISTING PARCEL
RICHLAND COUNTY
TAX MAP OFFICE

INITIAL 9-9-02 DATE

INITIAL 9-9-02 DATE

SCALE 1" = 700'

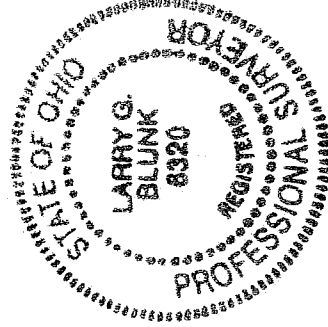

BASIS OF BEARINGS: BEARINGS ARE TO AN ASSUMED AZIMUTH
AND USED TO DENOTE ANGLES ONLY.
I HEREBY CERTIFY THAT THE ABOVE PLAT AND THE
FIELD SURVEY IT REPRESENTS ARE TRUE TO THE
BEST OF MY KNOWLEDGE

Larry G. Blunk
LARRY G. BLUNK

PROFESSIONAL SURVEYOR # 6320

Q-122

ALTA. 26 7001

DATE

Q-122

**DESCRIPTION
FOR
GEORGE SMITH**

Located in the Township of Springfield, County of Richland, State of Ohio and being a part of the Southwest Quarter of Section 28, Township 21, Range 19 and more particularly described as follows:

Beginning at a railroad spike found in the Southeast Corner of the Southwest Quarter of Section 28.

Thence S 89 degrees 10' 30" W along the south line of the Southwest Quarter of Section 28 a distance of 1112.00 feet to an iron pin set.

Thence N 06 degrees 07' 47" W a distance of 631.46 feet to an iron pin set and the True Place of Beginning.

Thence N 47 degrees 25' 23" W passing thru an iron pin set at 517.82 feet a total distance of 542.85 feet to a pk nail set in the centerline of Millsboro West Rd. C.H. 48.


Thence N 47 degrees 25' 10" E along the centerline of Millsboro West Rd. C.H. 48 a distance of 56.00 feet to a pk nail set.

Thence S 47 degrees 25' 23" E passing thru an iron pin found at 28.90 feet a total distance of 474.59 feet to an iron pin set.


Thence S 06 degrees 07' 47" E a distance of 84.56 feet to the True Place of Beginning and containing 0.6517 acres more or less but subject to all legal highways also all easements of record.

Grantees, their heirs and assigns do hereby covenant and agree that the parcel of land described in this instrument will not be conveyed by said grantees, heirs and assigns unless said parcel fronts on a public highway or dedicated street or is sold together with land fronting on a public highway or dedicated street.

Basis of Bearings: Bearings are to an assumed azimuth and are used to denote angles only.

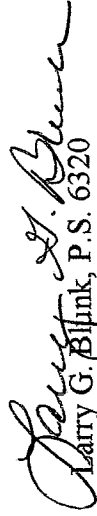
Larry G. Blunk, P.S. 6320

August 26, 2002

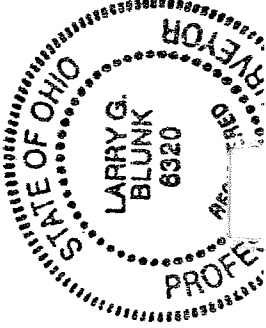

NEW SPLIT
RICHLAND COUNTY
TAX MAP OFFICE

INITIAL DATE
JF 9-9-02

**DESCRIPTION
FOR
GEORGE SMITH**

Located in the Township of Springfield, County of Richland, State of Ohio and being a part of the Southwest Quarter of Section 28, Township 21, Range 19 and more particularly described as follows:

Beginning at a railroad spike found in the Southeast Corner of the Southwest Quarter of Section 28.

Thence S 89 degrees 10' 30" W along the south line of the Southwest Quarter of Section 28 a distance of 1112.00 feet to an iron pin set and the True Place of Beginning.

Thence continuing S 89 degrees 10' 30" W along the south line of the Southwest Quarter of Section 28 a distance of 188.48 feet to an iron pin set.

Thence N 05 degrees 57' 26" W a distance of 326.35 feet to an iron pin set.

Thence N 37 degrees 05' 00" W passing thru an iron pin set at 634.67 feet a total distance of 659.67 feet to a pk nail set in the centerline of Millsboro West Rd. C.H. 48.

Thence N 23 degrees 15' 25" E along the centerline of Millsboro West Rd. C.H. 48 a distance of 11.63 feet to a pk nail set.


Thence N 47 degrees 25' 10" E along the centerline of Millsboro West Rd. C.H. 48 a distance of 201.46 feet to a pk nail set.

Thence S 47 degrees 25' 23" E passing thru an iron pin set at 25.00 feet a total distance of 542.85 feet to an iron pin set.

Thence S 06 degrees 07' 47" E a distance of 631.46 feet to the True Place of Beginning and containing 5.7192 acres more or less but subject to all legal highways also all easements of record.

Basis of Bearings: Bearings are to an assumed azimuth and are used to denote angles only.


Larry G. Blunk, P.S. 6320
August 26, 2002

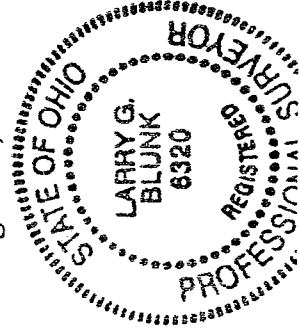

NEW SURVEY
OF EXISTING PARCEL
RICHLAND COUNTY
TAX MAP OFFICE
INITIAL JB DATE 9-9-02

Q-122