


Assessment of Lots in the Town of *Marshall*,

LOT

SCALE: Forty Feet to an Inch or Ten Feet to One-Quarter Inch.

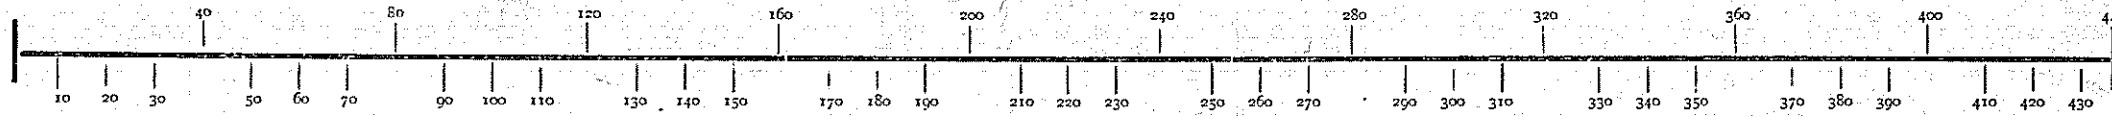

69.

First St

160 2595	160 2596	160 2597	160 2598	04 1271	35 1256
				04 1270	
				04 1269	
160 1272	160 1273	160 1274	160 1275	04 1268	35 1257
160 1276	160 1277	160 1278	160 1279	04 1267	35 1258
160 1280	160 1281	160 1282	160 1283	04 1266	35 1259

Arch St

160 4069	160 4070	160 4071	160 4072	160 4073	160 4074	04 4087	35 4105
						04 4088	35 4106
						04 4089	35 4107
						04 4090	35 4108
						04 4091	35 4109
						04 4092	35 4110
						04 4093	35 4111
						04 4094	35 4112
						04 4095	35 4113
						04 4096	35 4114
						04 4097	
						04 4098	
						04 4099	
						04 4100	
						04 4101	
						04 4102	
						04 4103	
						04 4104	

Home Avenue

77