

# SHAFFNER ESTATES





## BLOCK ONE

BOARD OF EDUCATION, MANFIELD CITY SCHOOL DISTRICT  
D.V. 501 P. 391

N.E. CORNER  
S.E. 1/4  
SEC. 33



SCALE 1"=100'

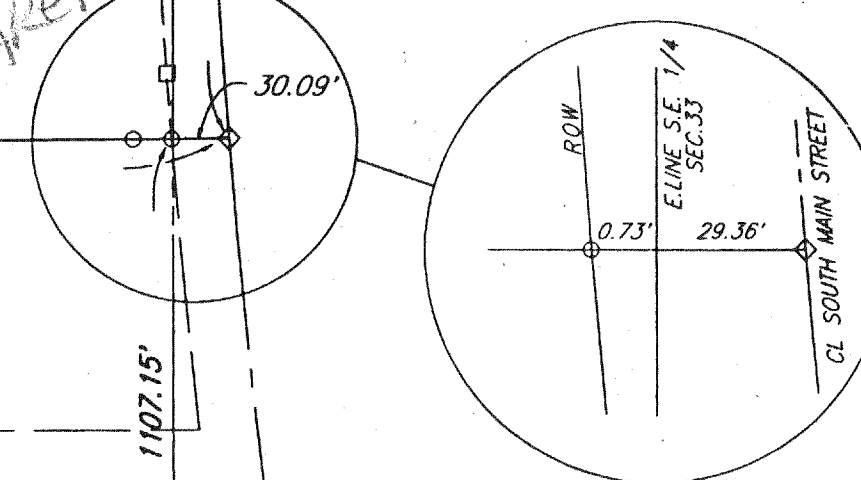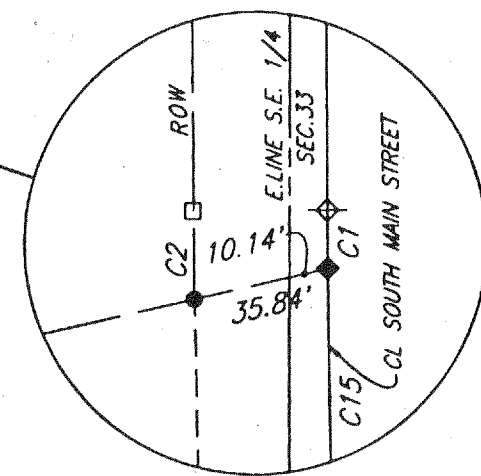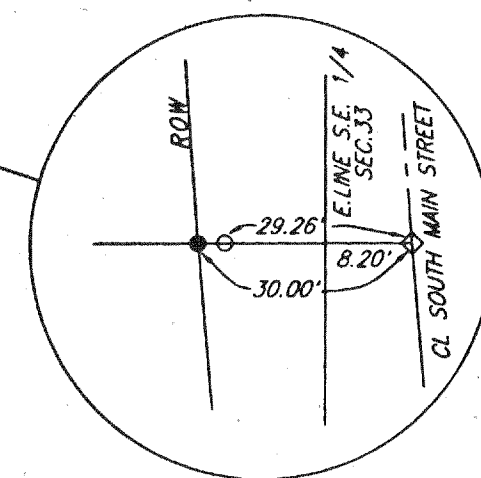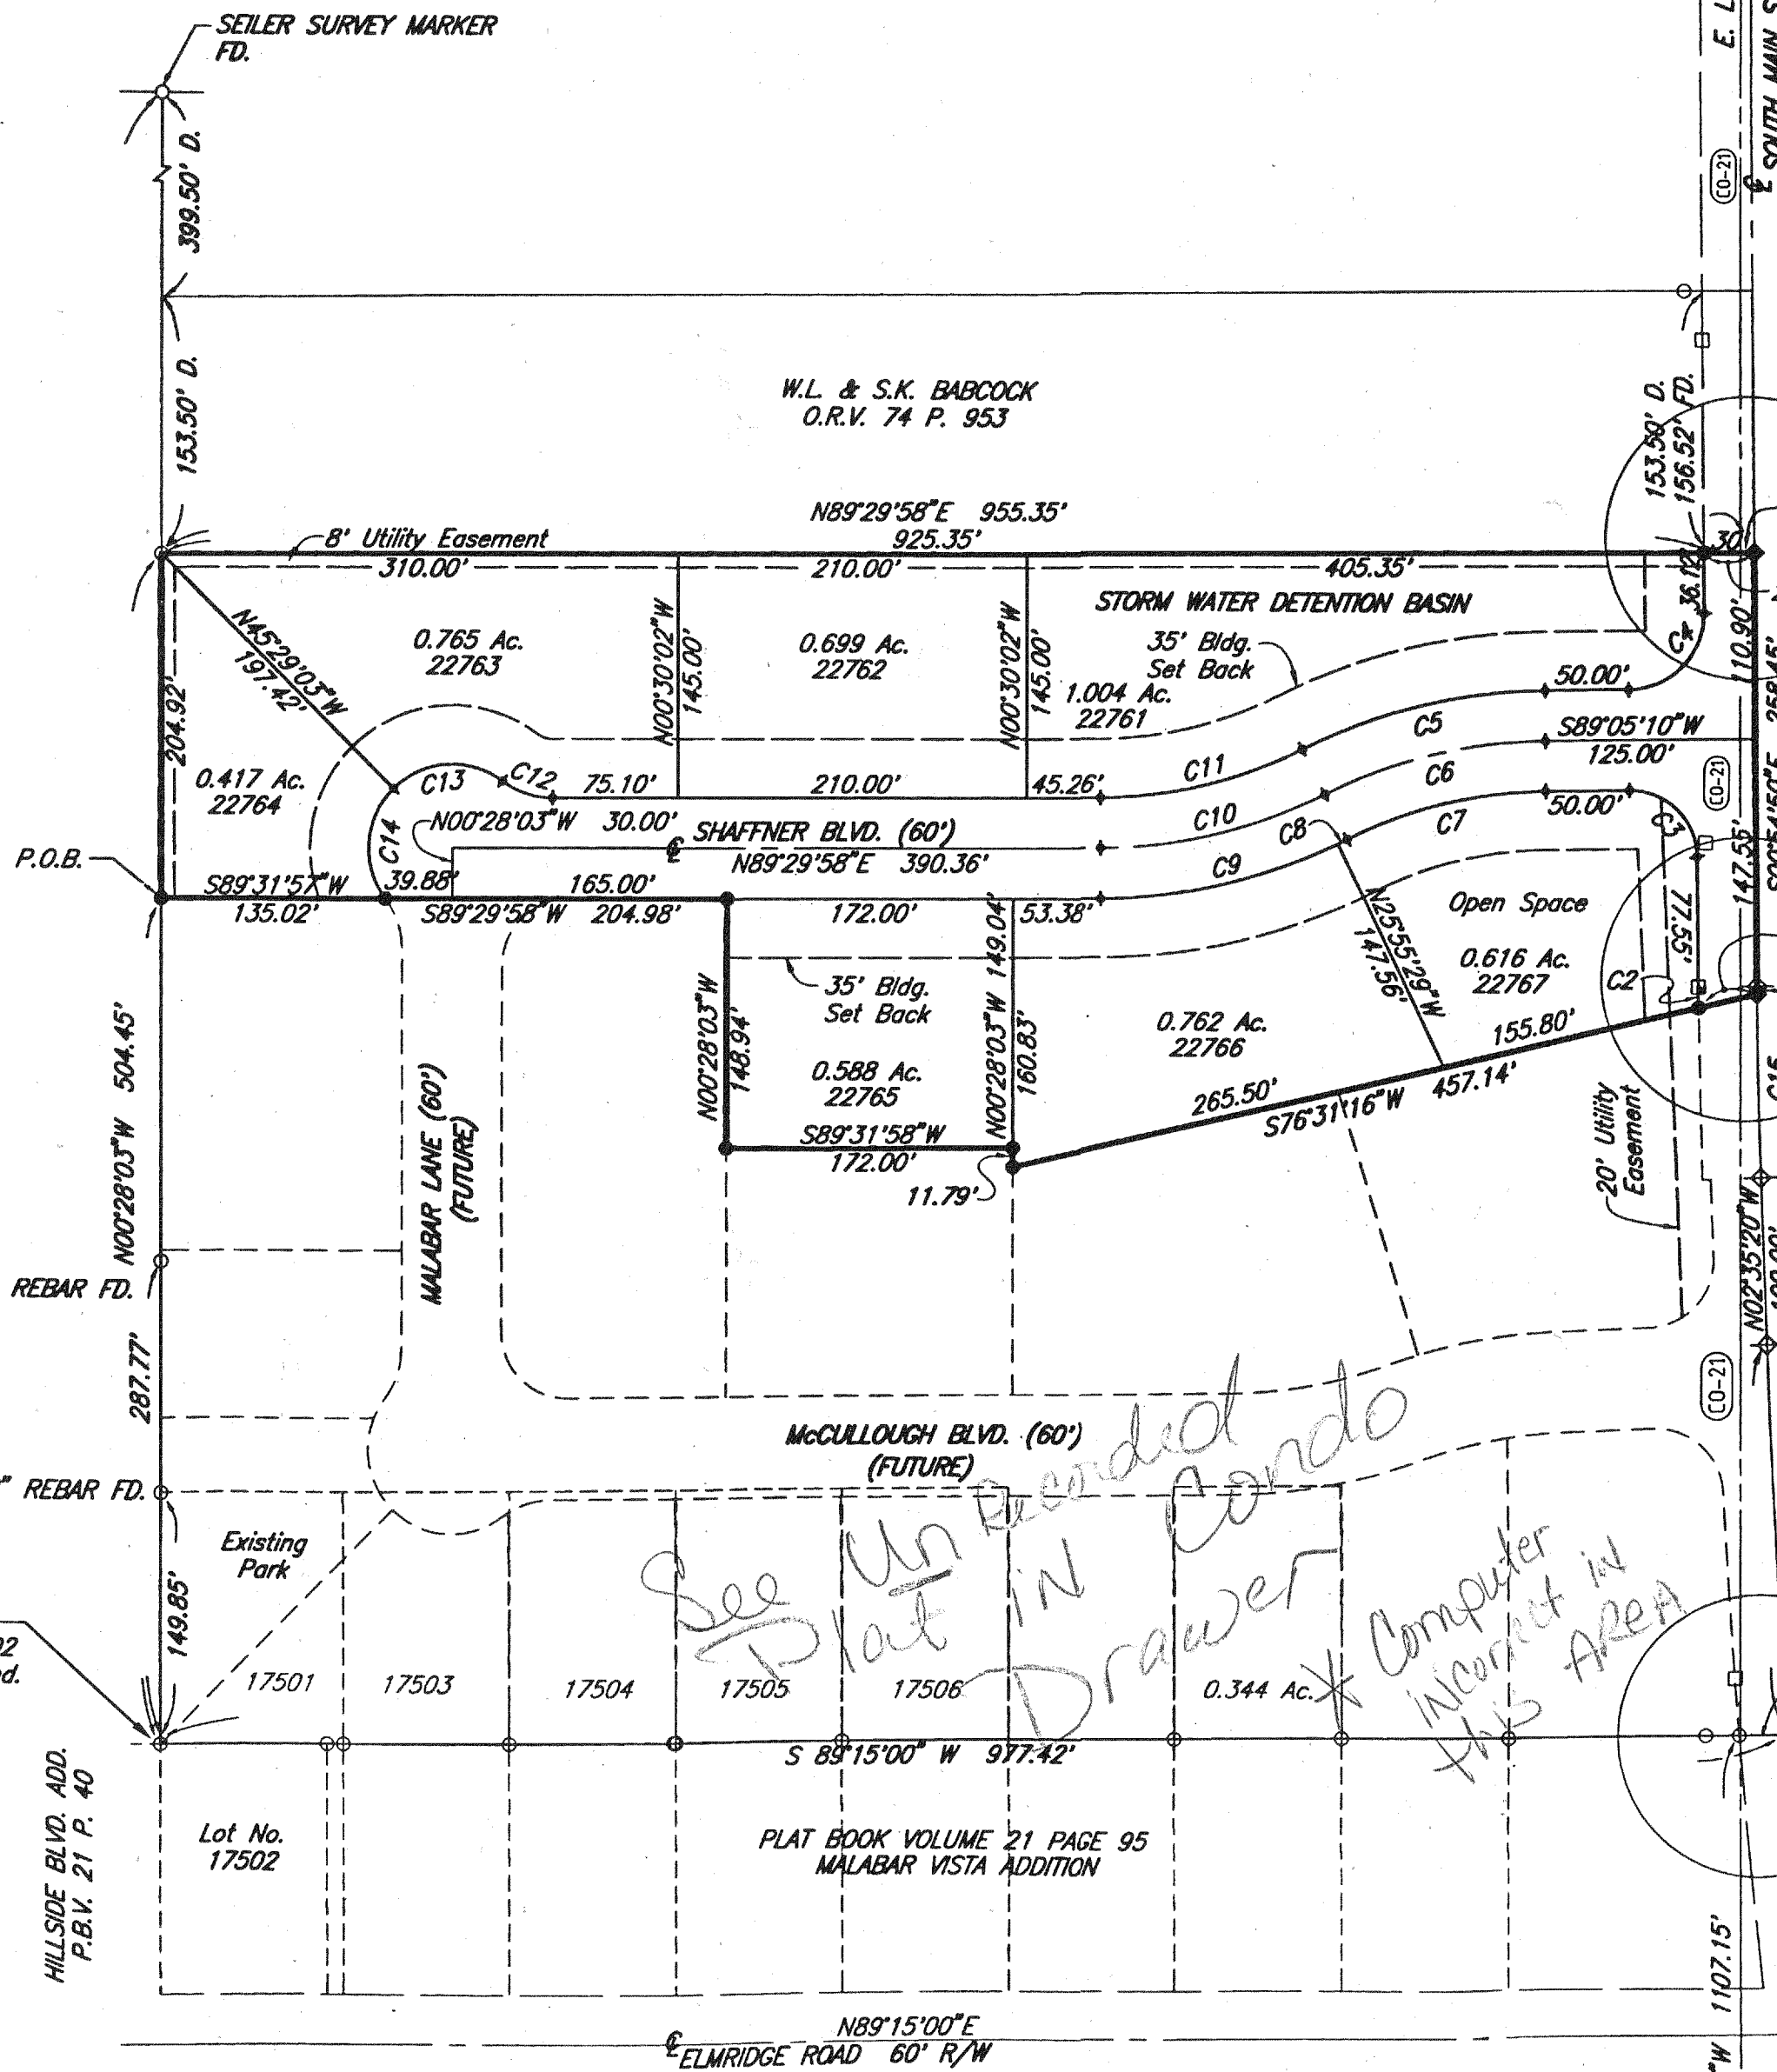

*See Unrecorded Condo Plat in Drawer*  
*Computer incorrect in this area*

PLAT BOOK VOLUME 21 PAGE 95  
MALABAR VISTA ADDITION

O.D.O.T PLAN S.H. 338  
SECTION 1, A & G, 1944  
PAGE 7, 8 USED TO ESTABLISH  
THE CENTERLINE OF R.O.W. AND  
THE R.O.W. LINES FOR SOUTH MAIN  
STREET.

BLUSSER MON. FD.  
S.E. CORNER  
S.E. 1/4  
SEC. 33

7/93

11-29-00