
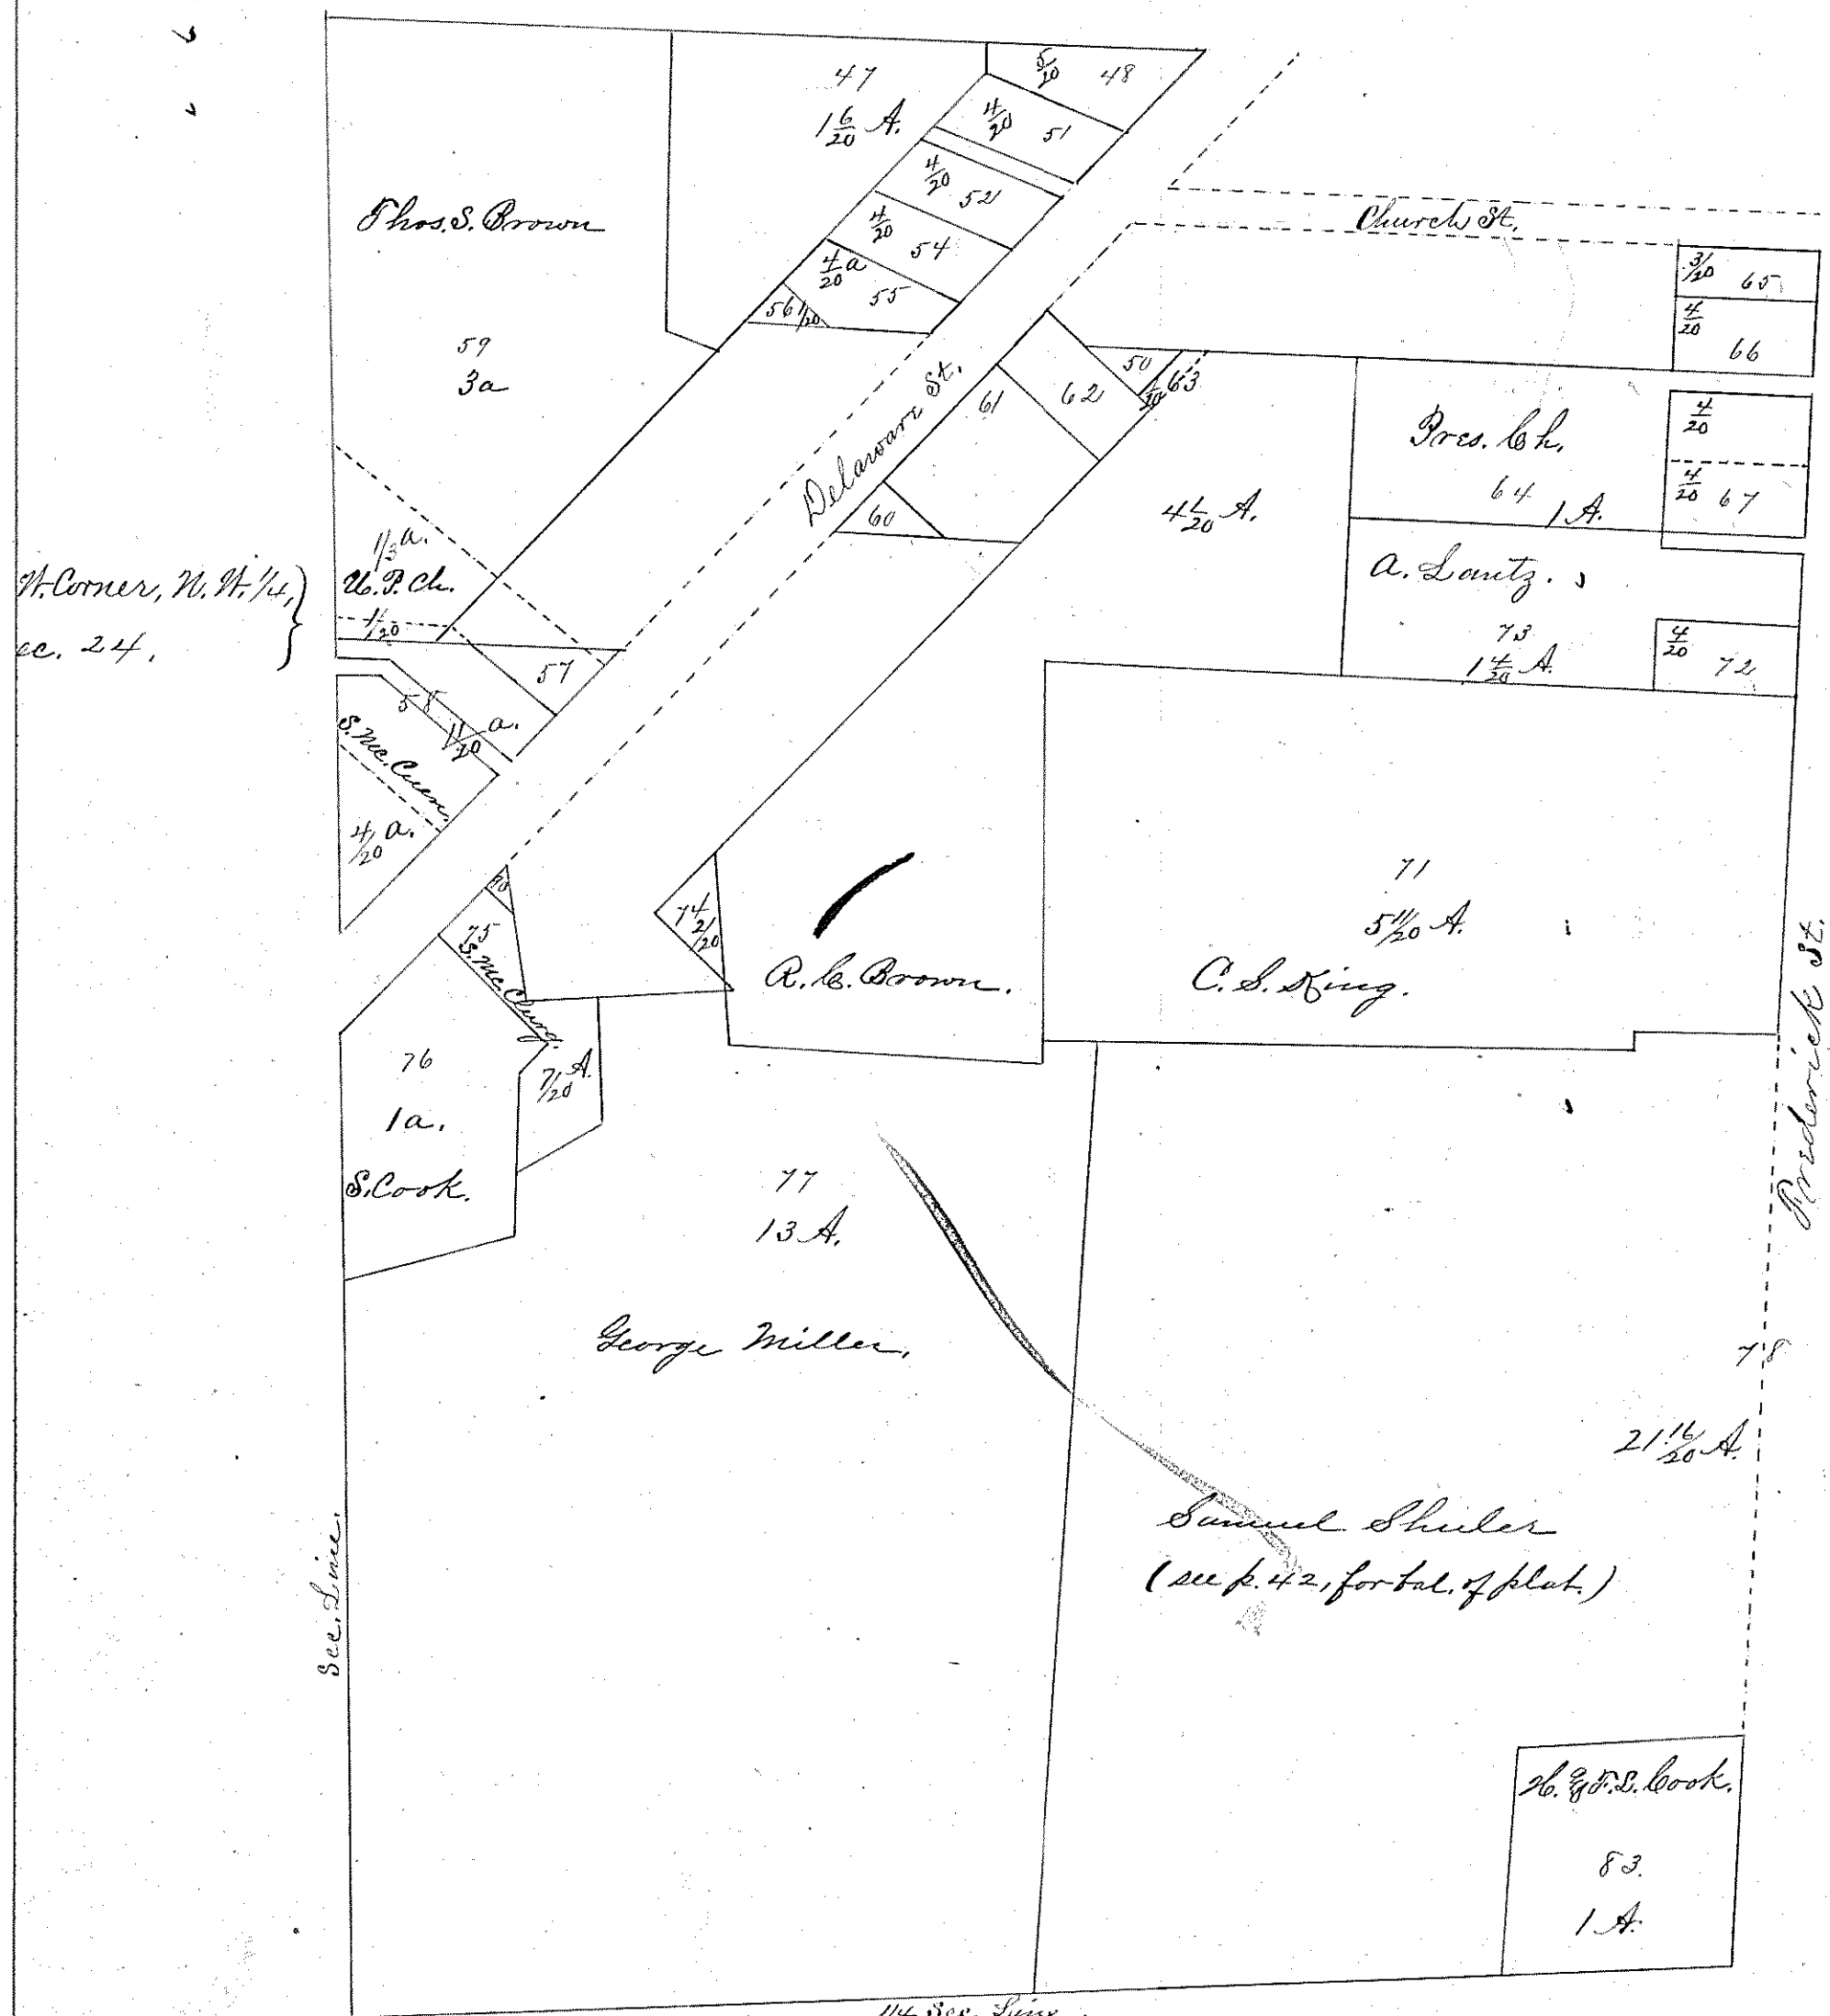


$$\begin{array}{r} 1608 \\ \times 28 \\ \hline 12864 \\ 10400 \\ \hline 45088 \end{array}$$

Ten Rods

SCALE: ~~Forty Feet~~ to an Inch or ~~Ten Feet~~ to One-Quarter Inch.

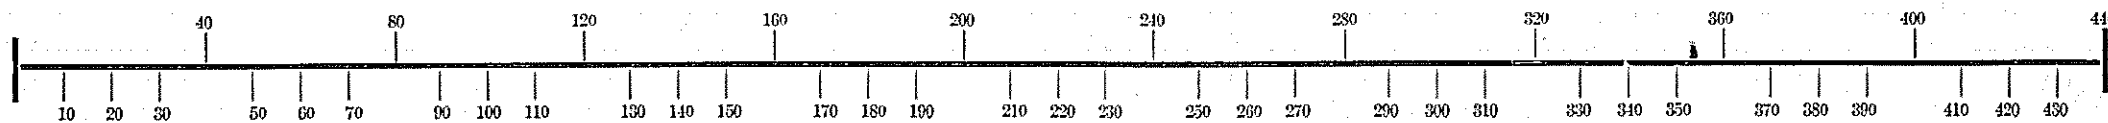

$\frac{4}{20}$ $\frac{104}{20}$	$\frac{4}{20}$ $\frac{96}{103}$	$\frac{4}{20}$ $\frac{94}{102}$	$\frac{4}{20}$ $\frac{88}{101}$	$\frac{4}{20}$ $\frac{87}{100}$	$\frac{4}{20}$ $\frac{86}{99}$
------------------------------------	------------------------------------	------------------------------------	------------------------------------	------------------------------------	-----------------------------------

Sec. Line.

Ad. Line. Apr. 1895.

OK

Thos. Cook's 3d Addition, July 1, 1837 Recorded Aug 1841