


Town Farm survey Ohio No. _____

Owner David Flemming farm Occupant _____

Sub-Div. (no plat) Pt. of NE & SE Qr. Sec. 2 Twp. 19 Rn. 18

Plat recorded in vol. _____ No. _____ Page _____ of _____

Jefferson Twp.

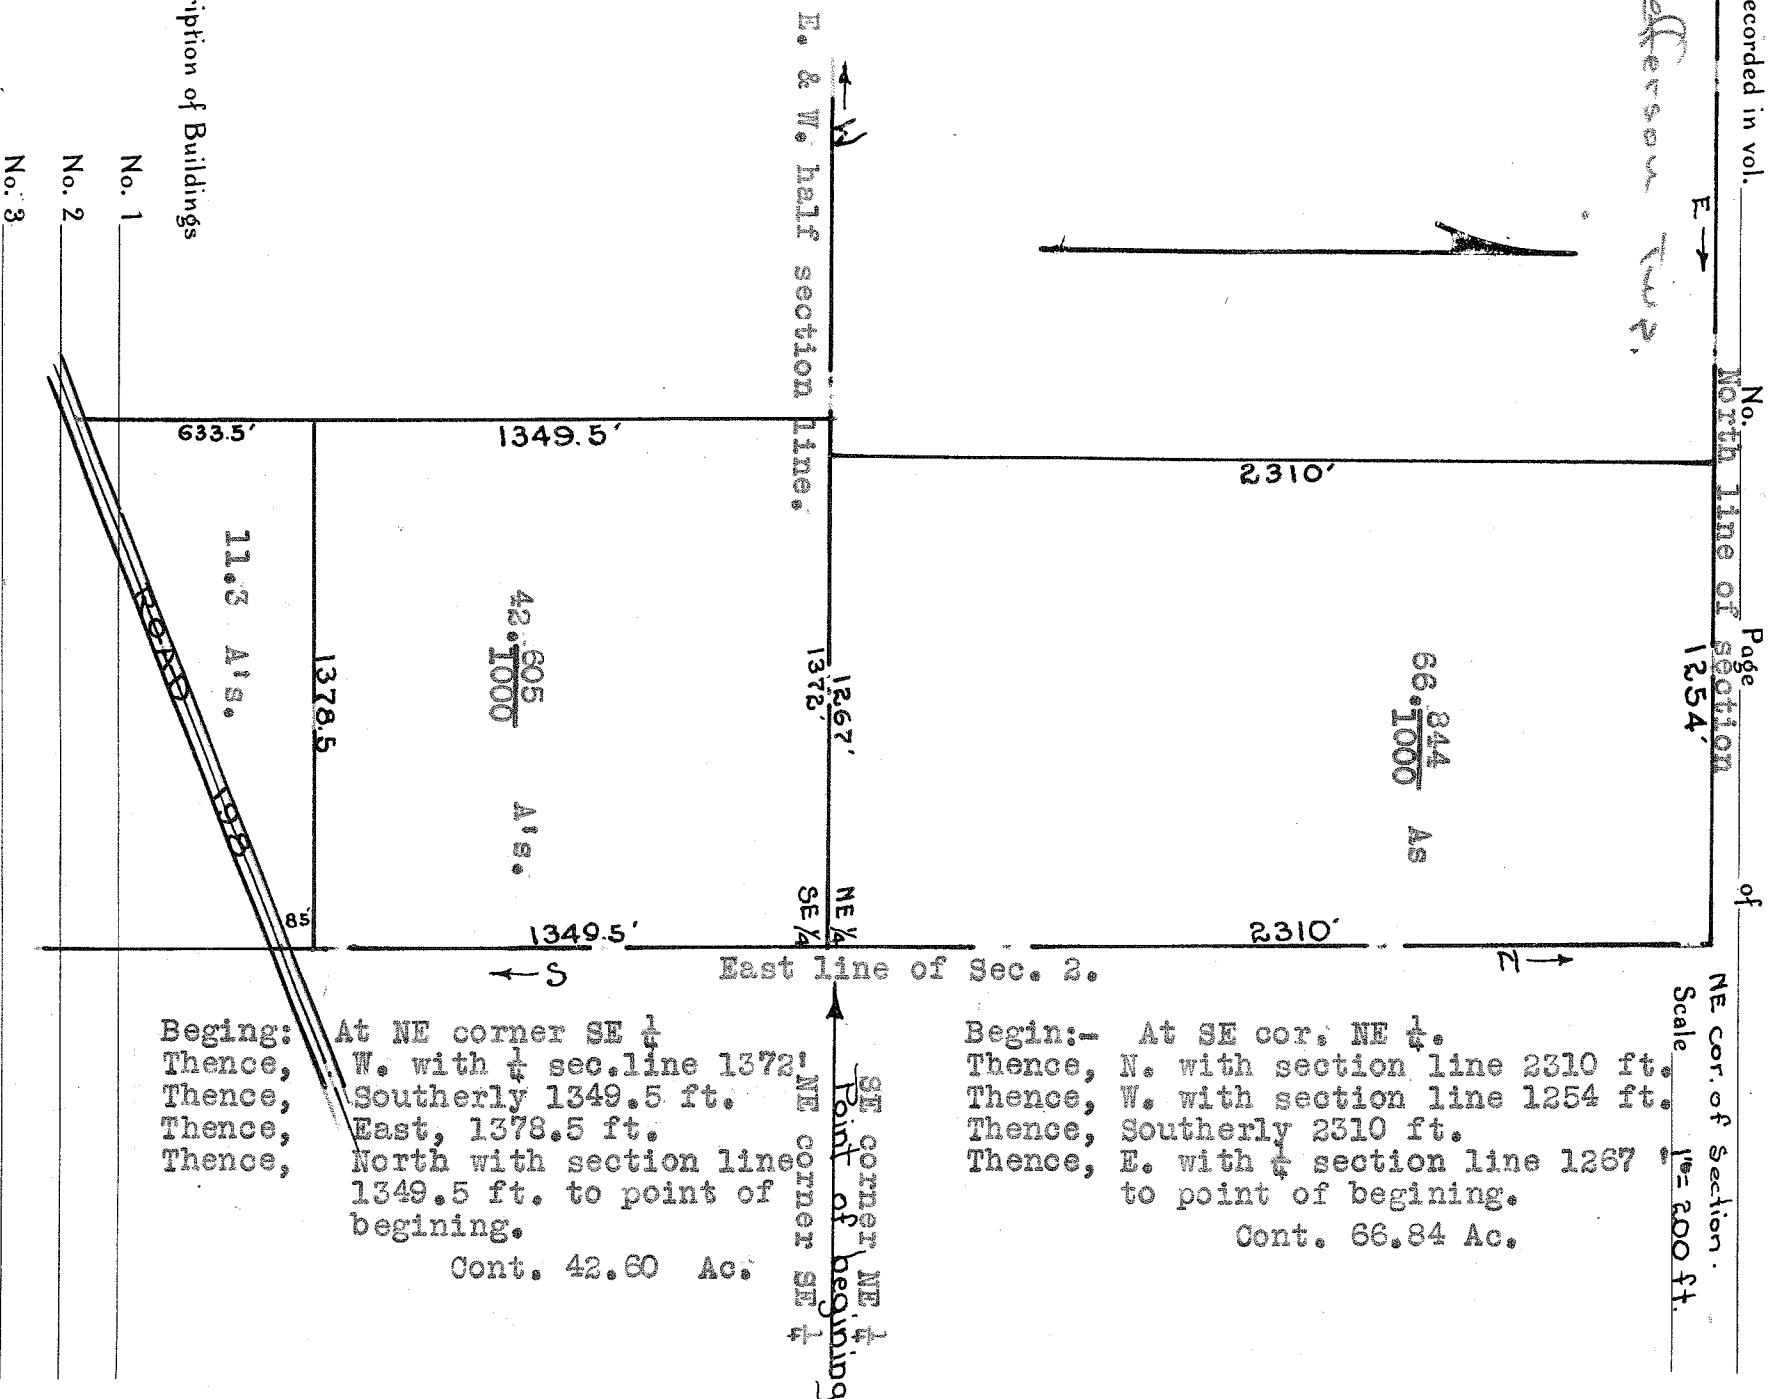

Begin: At SE cor. NE $\frac{1}{4}$.
 Thence, N. with section line 2310 ft.
 Thence, W. with section line 1254 ft.
 Thence, Southerly 2310 ft.
 Thence, E. with $\frac{1}{4}$ section line 1267 to point of beginning.
 Cont. 66.84 Ac.

Begin: At NE corner SE $\frac{1}{4}$.
 Thence, W. with $\frac{1}{4}$ sec. line 1372.
 Thence, Southerly 1349.5 ft.
 Thence, East, 1378.5 ft.
 Thence, North with section line 1349.5 ft. to point of beginning.
 Cont. 42.60 Ac.

I hereby certify that I have made a survey of these premises and find the lot size, buildings, easements, set-back lines, etc. to be as shown.

Walter R. Ruck Engineer and Surveyor, Mansfield, Ohio