


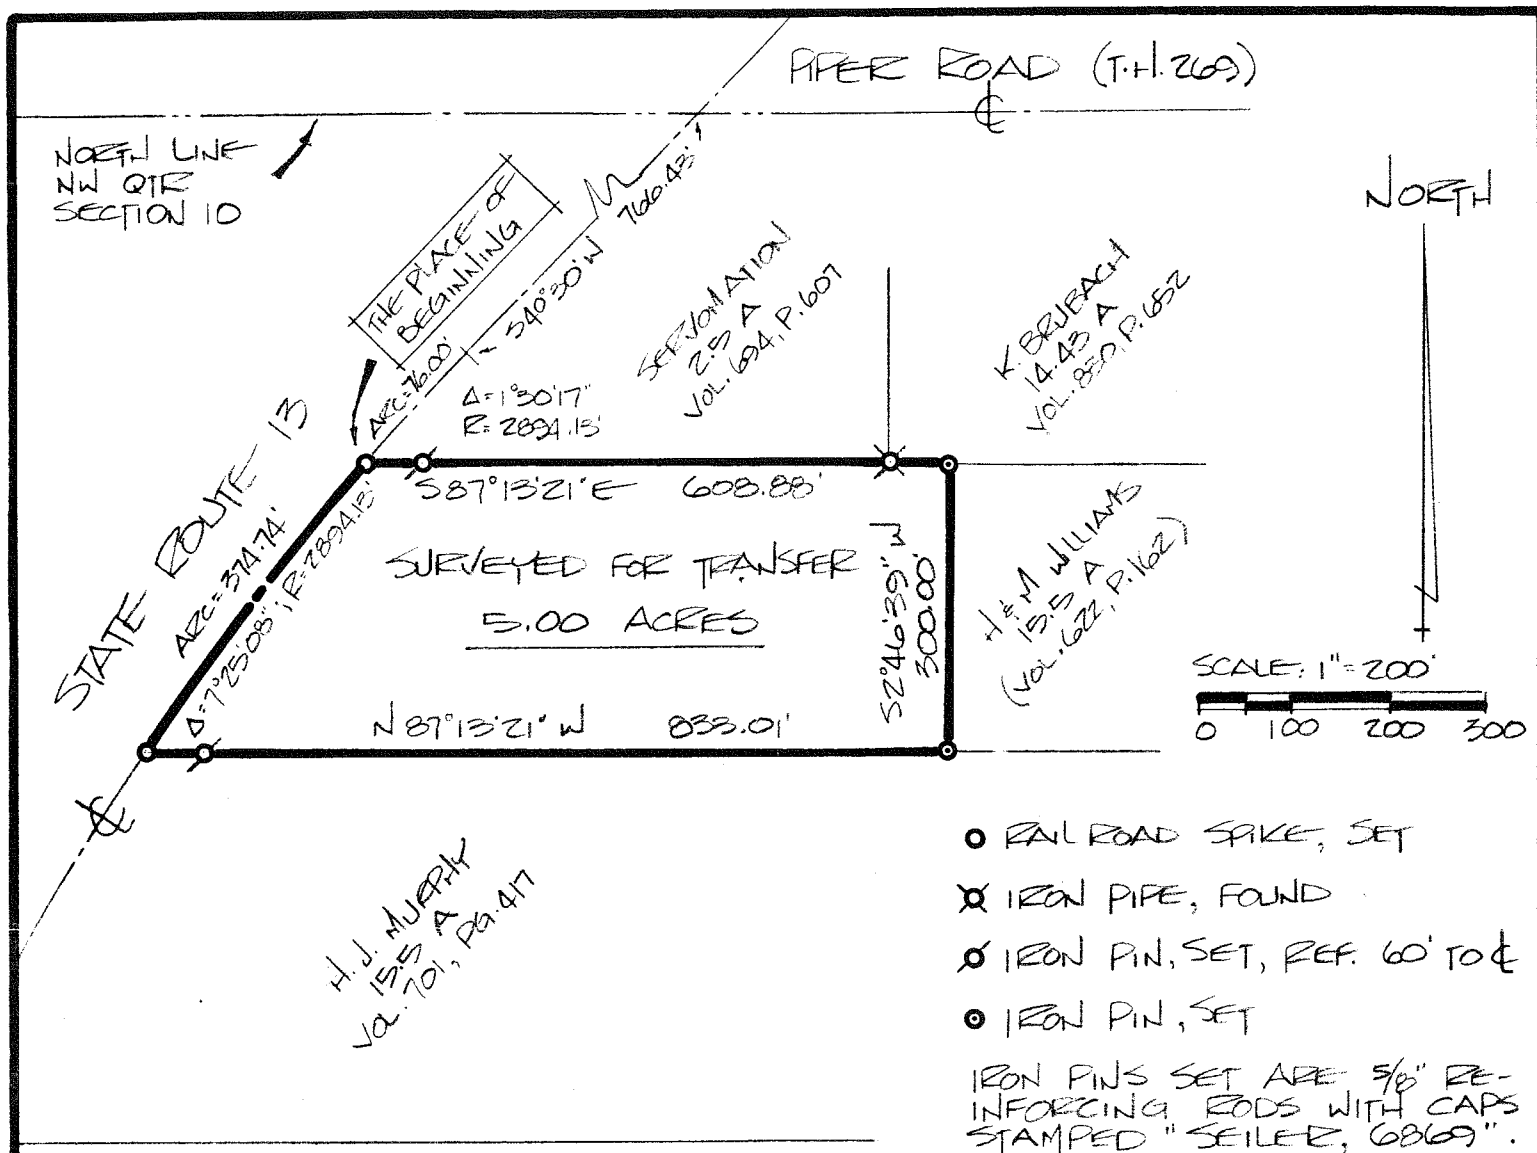

THIS SURVEY WAS MADE FOR MR. HAROLD WILLIAMS AT THE REQUEST OF MR. HAL MAXFIELD OF TOM MATTOX & COMPANY REALTORS.

*Douglas C. Seiler*  
SURVEY BY: DOUGLAS C. SEILER  
REG. SURV. VOL. 6869  
52 1/2 NORTH MAIN STREET  
MANSFIELD, OHIO 44902  
(419) 525-3644

SURVEY PLAT FOR PROPERTY TRANSFER  
H. & M. WILLIAMS  
P. NW QTR. SECTION 10, T-21, R-18  
MADISON TOWNSHIP  
CITY OF MANSFIELD, OHIO  
DATE: NOV. 14, 1986 SCALE: 1" = 200'  
DRAWN. NO. 862021 DRWN. BY: LGS