


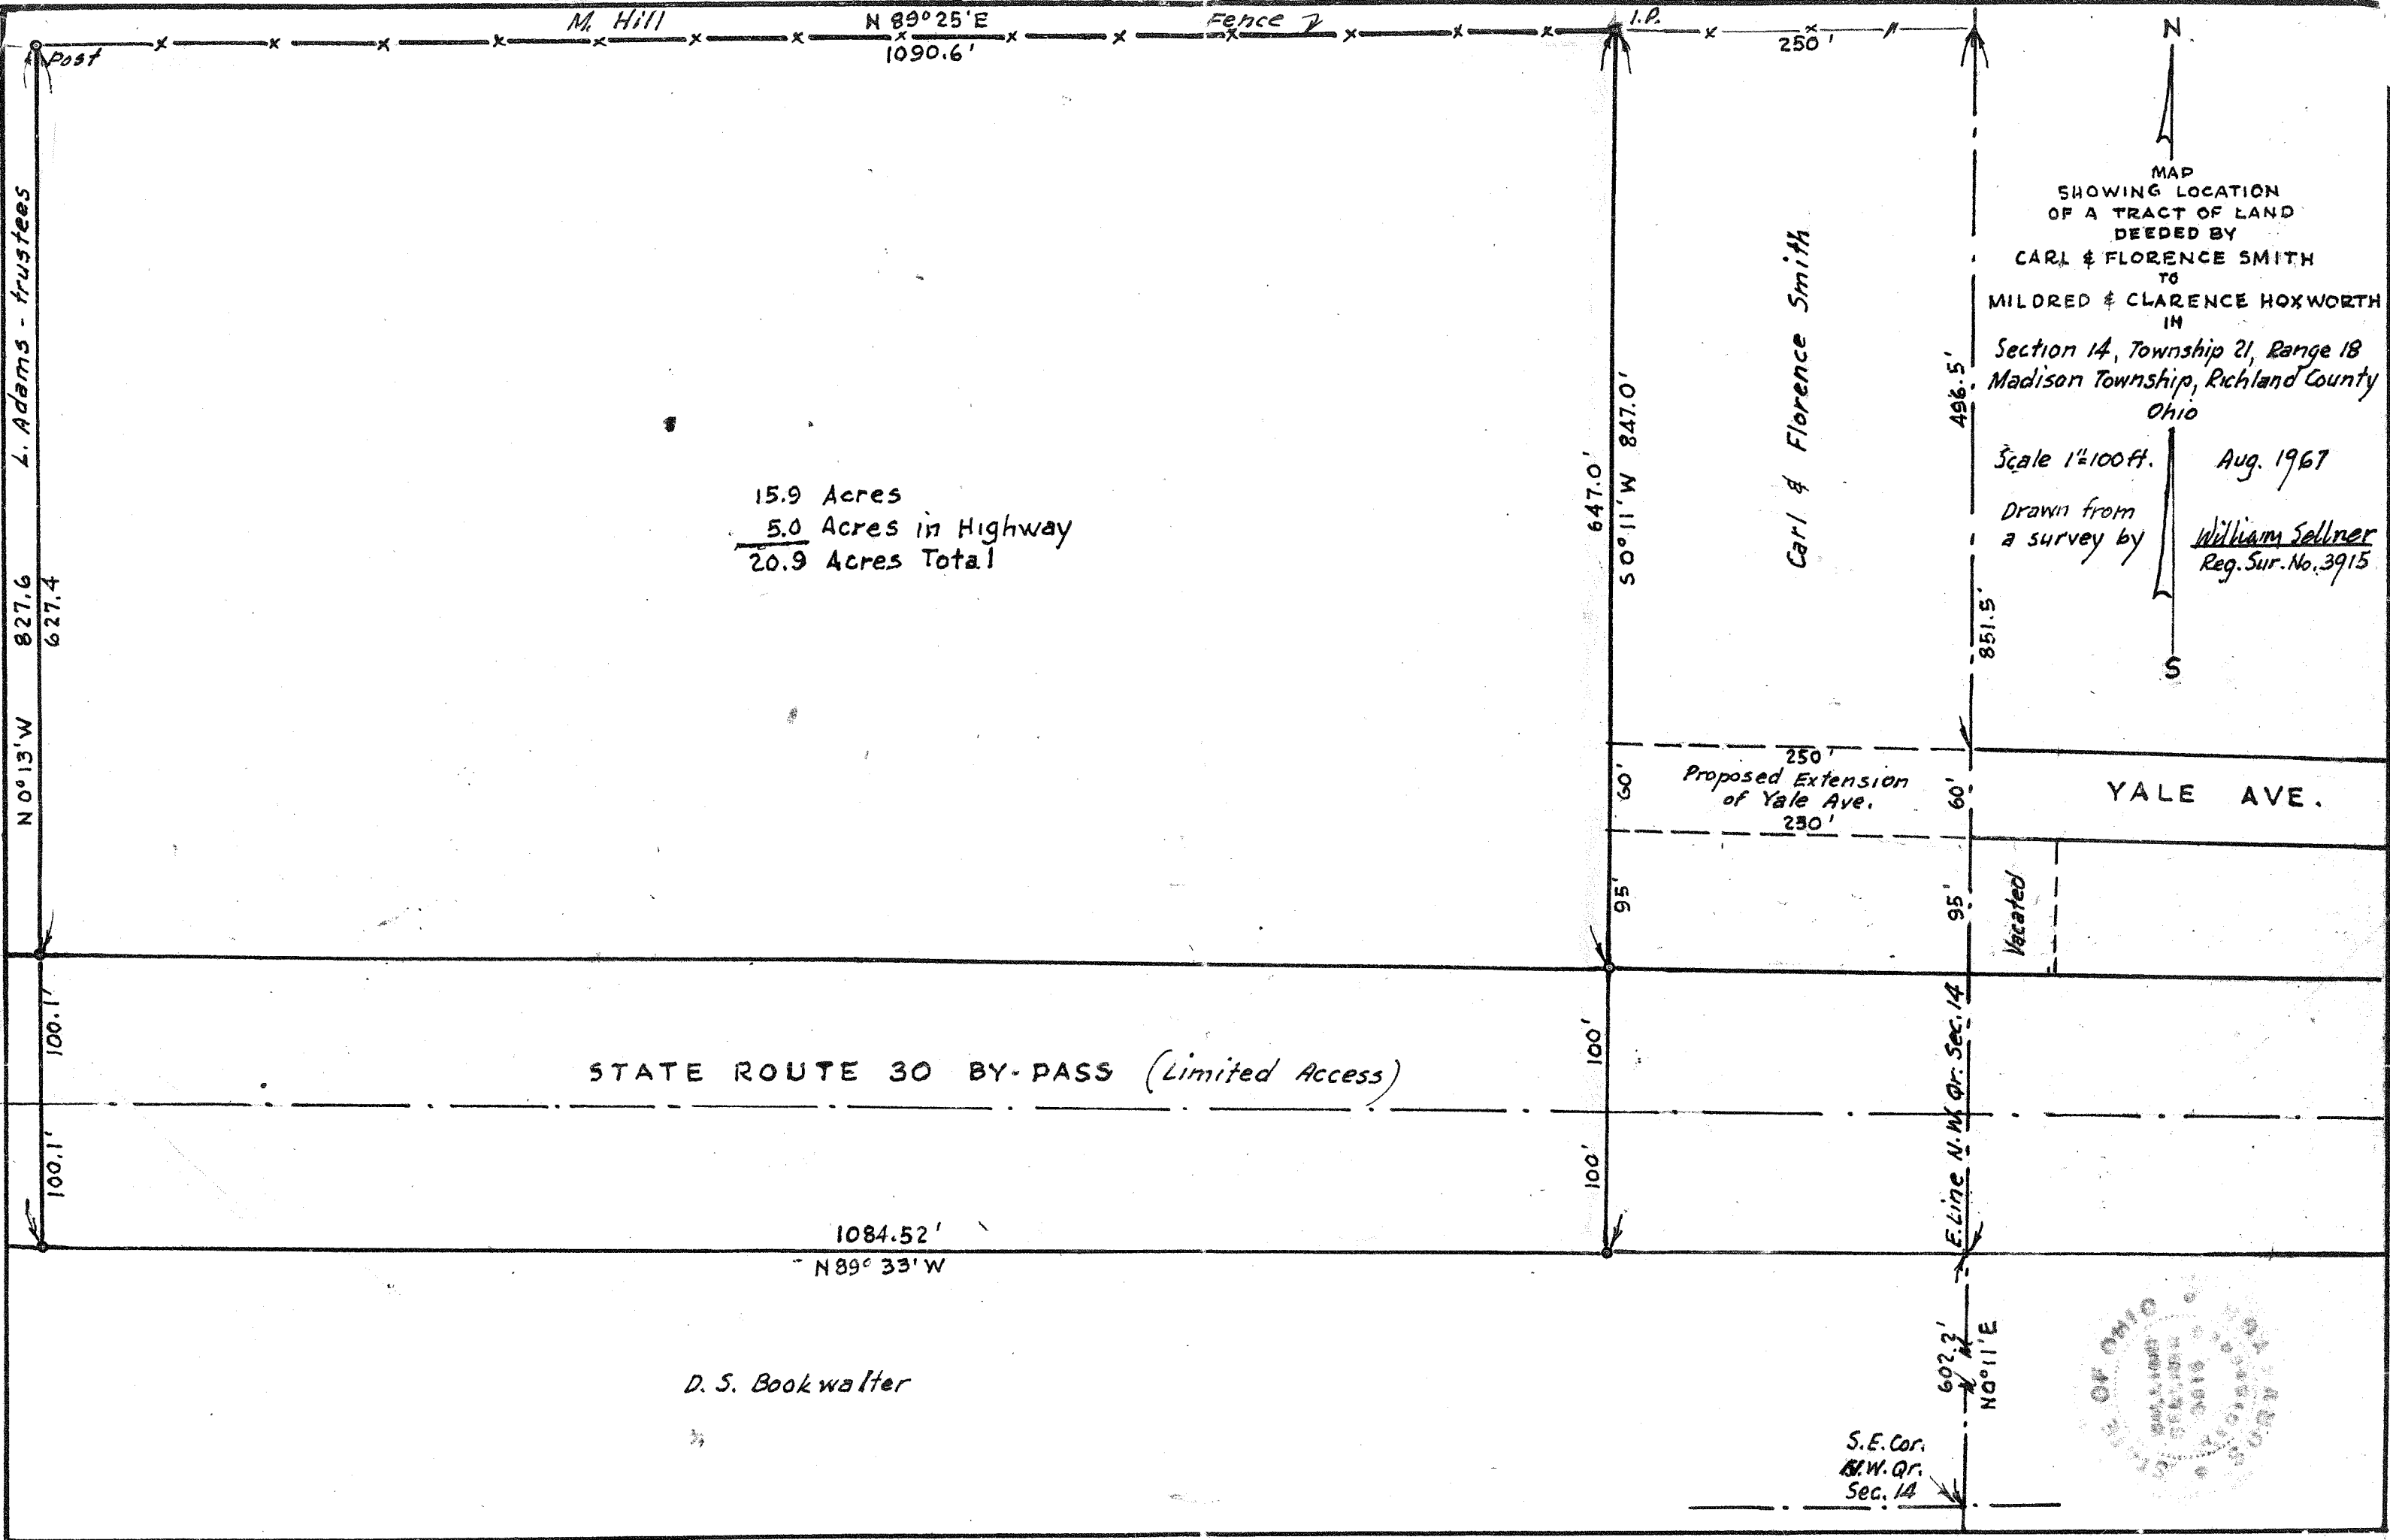

L. Adams - trustees
827.6
627.4
N 0° 13' W

M. Hill

N 89° 25' E
1090.6'

Fence 7

I.P.

250'

N

MAP
SHOWING LOCATION
OF A TRACT OF LAND
DEEDED BY
CARL & FLORENCE SMITH
TO
MILDRED & CLARENCE HOXWORTH
IN
Section 14, Township 21, Range 18
Madison Township, Richland County
Ohio

Scale 1"=100ft.
Aug. 1967
Drawn from
a survey by
William Sellner
Reg. Sur. No. 3915

15.9 Acres
5.0 Acres in Highway
20.9 Acres Total

Carl & Florence Smith

647.0'
50° 11' W 847.0'

496.5'

851.5'

S

250'
Proposed Extension
of Yale Ave.
250'

YALE AVE.

Vacated

STATE ROUTE 30 BY-PASS (Limited Access)

1084.52'
N 89° 33' W

D. S. Bookwalter

S.E. Cor.
N.W. Qr.
Sec. 14

E. Line N.W. Qr. Sec. 14
602.2'
N 0° 11' E

