


PLAT OF BOUNDARY AND EASEMENT SURVEY

CHARVID CONSTRUCTION CO.



PART OF THE NORTHWEST QUARTER, SECTION TWENTY-THREE (23)
TOWNSHIP TWENTY-ONE (21), RANGE EIGHTEEN (18)
MADISON TOWNSHIP, RICHLAND COUNTY, OHIO

BEARINGS ARE BASED ON
DEED VOL. 770, PG. 171

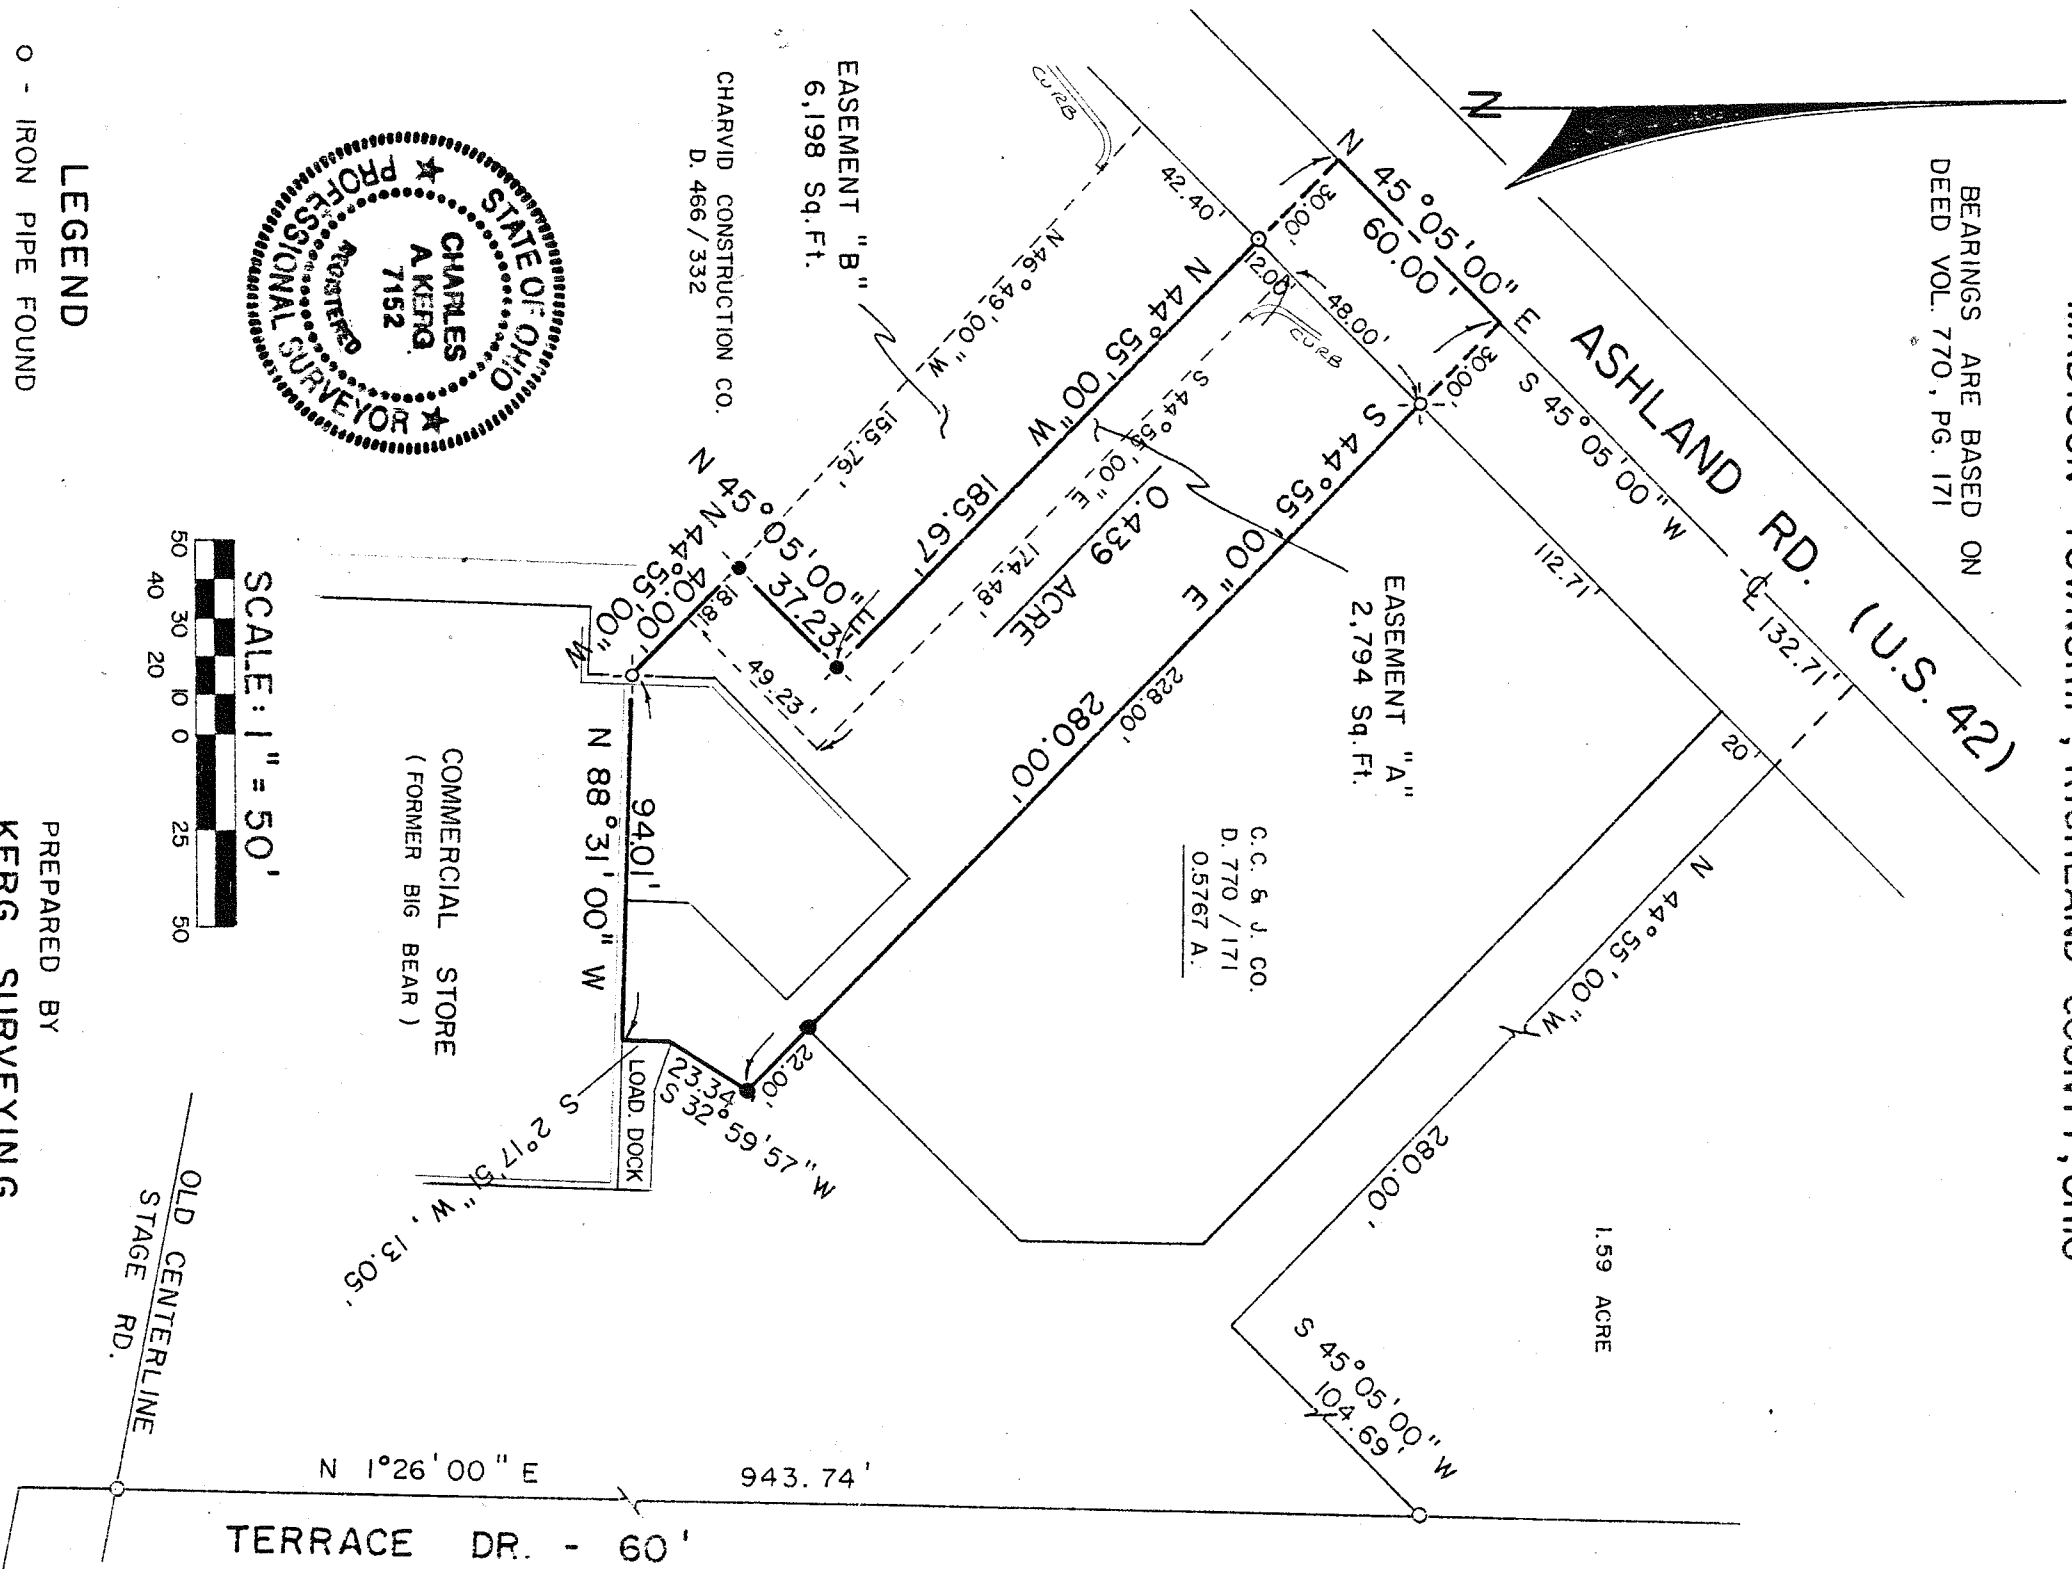

CHARVID CONSTRUCTION CO.
D. 466 / 332

C.C. & J. CO.
D. 770 / 171
0.5767 A.

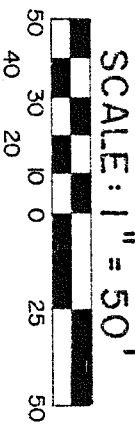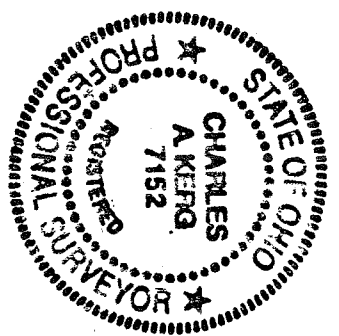

- LEGEND**
- - IRON PIPE FOUND
 - ⊙ - SURVEY NAIL SET
 - ⊙ - DRILLHOLE AND CROSS SET
 - ⊙ - RAILROAD SPIKE SET
 - - 5/8" IRON PIN SET WITH CAP
- STAMPED "C. KERG, RLS 7152"

PREPARED BY
KERG SURVEYING
Charles A. Kerg
CHARLES A. KERG
REGISTERED OHIO SURVEYOR NO. 7152
DATE: JANUARY 31, 1990