


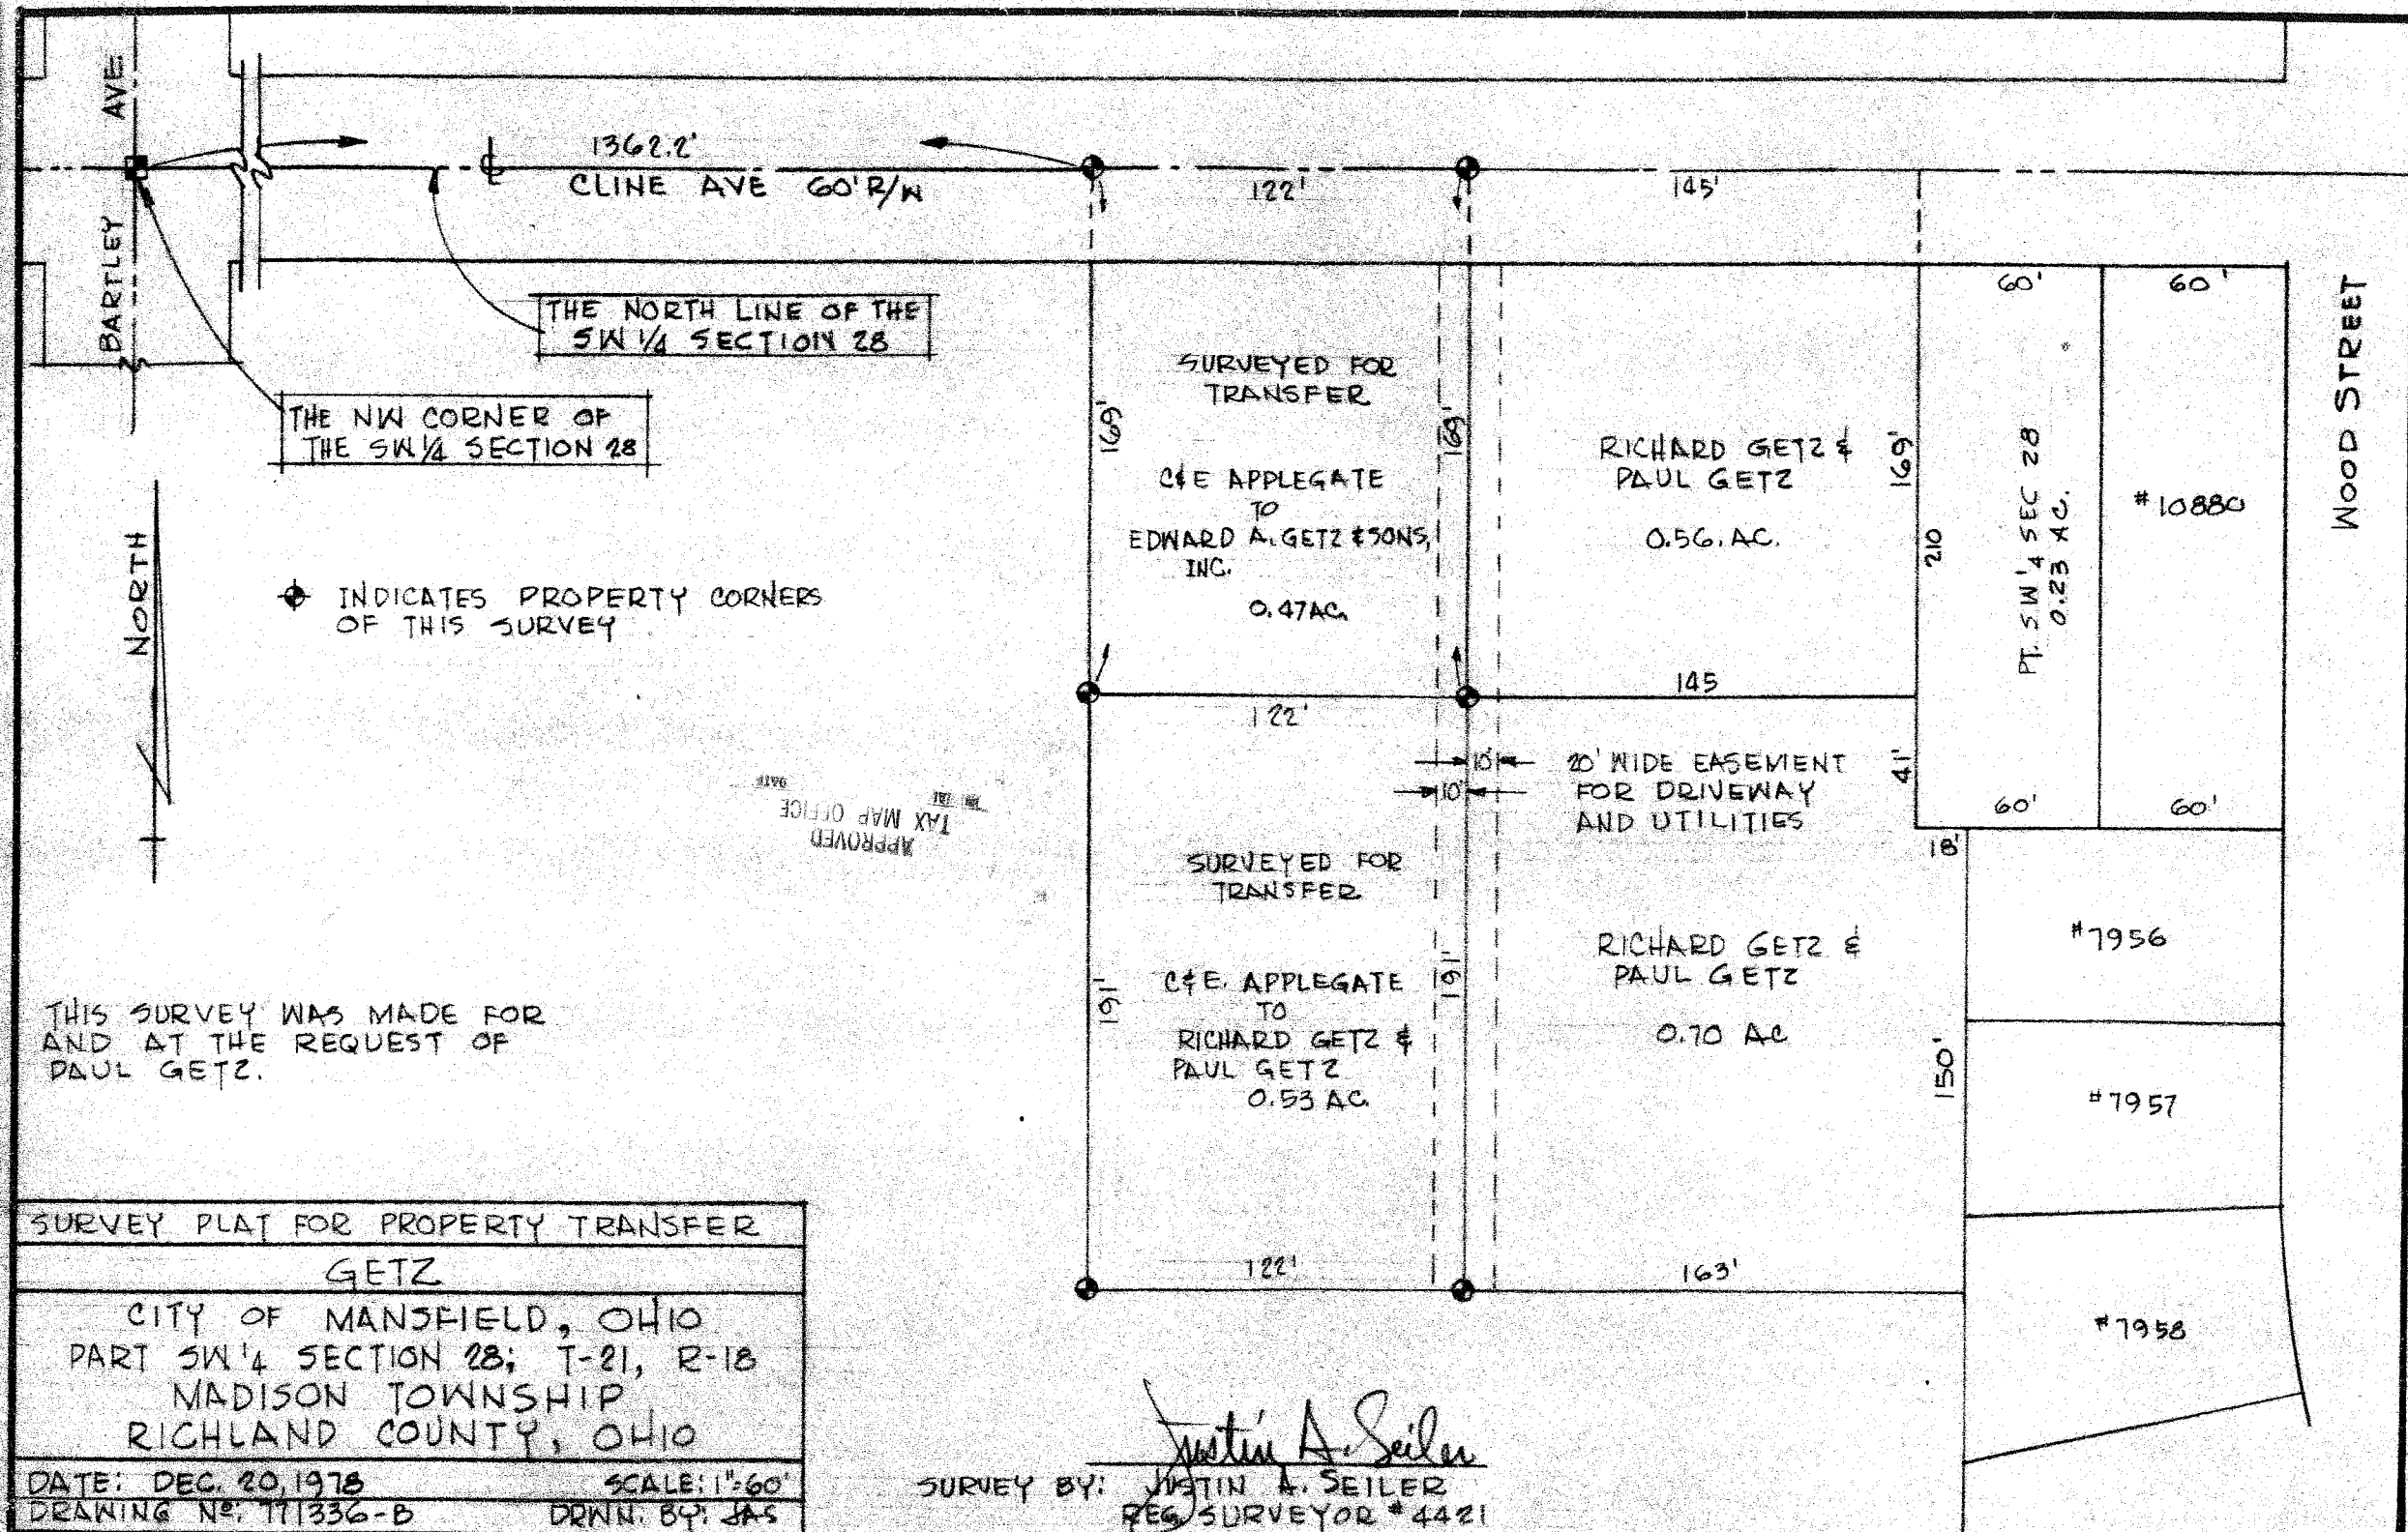

THE NW CORNER OF THE SW 1/4 SECTION 28

THE NORTH LINE OF THE SW 1/4 SECTION 28

INDICATES PROPERTY CORNERS OF THIS SURVEY

TAX MAP OFFICE APPROVED

THIS SURVEY WAS MADE FOR AND AT THE REQUEST OF PAUL GETZ.

SURVEY PLAT FOR PROPERTY TRANSFER
 GETZ
 CITY OF MANSFIELD, OHIO
 PART SW 1/4 SECTION 28; T-21, R-18
 MADISON TOWNSHIP
 RICHLAND COUNTY, OHIO
 DATE: DEC. 20, 1978 SCALE: 1"=60'
 DRAWING No: 111336-B DRWN. BY: JAS

SURVEY BY: Justin A. Seiler
 REG. SURVEYOR #4421