


CLINE AVENUE 60' R/W

NORTH

HEEDEN DRIVE 50' R/W

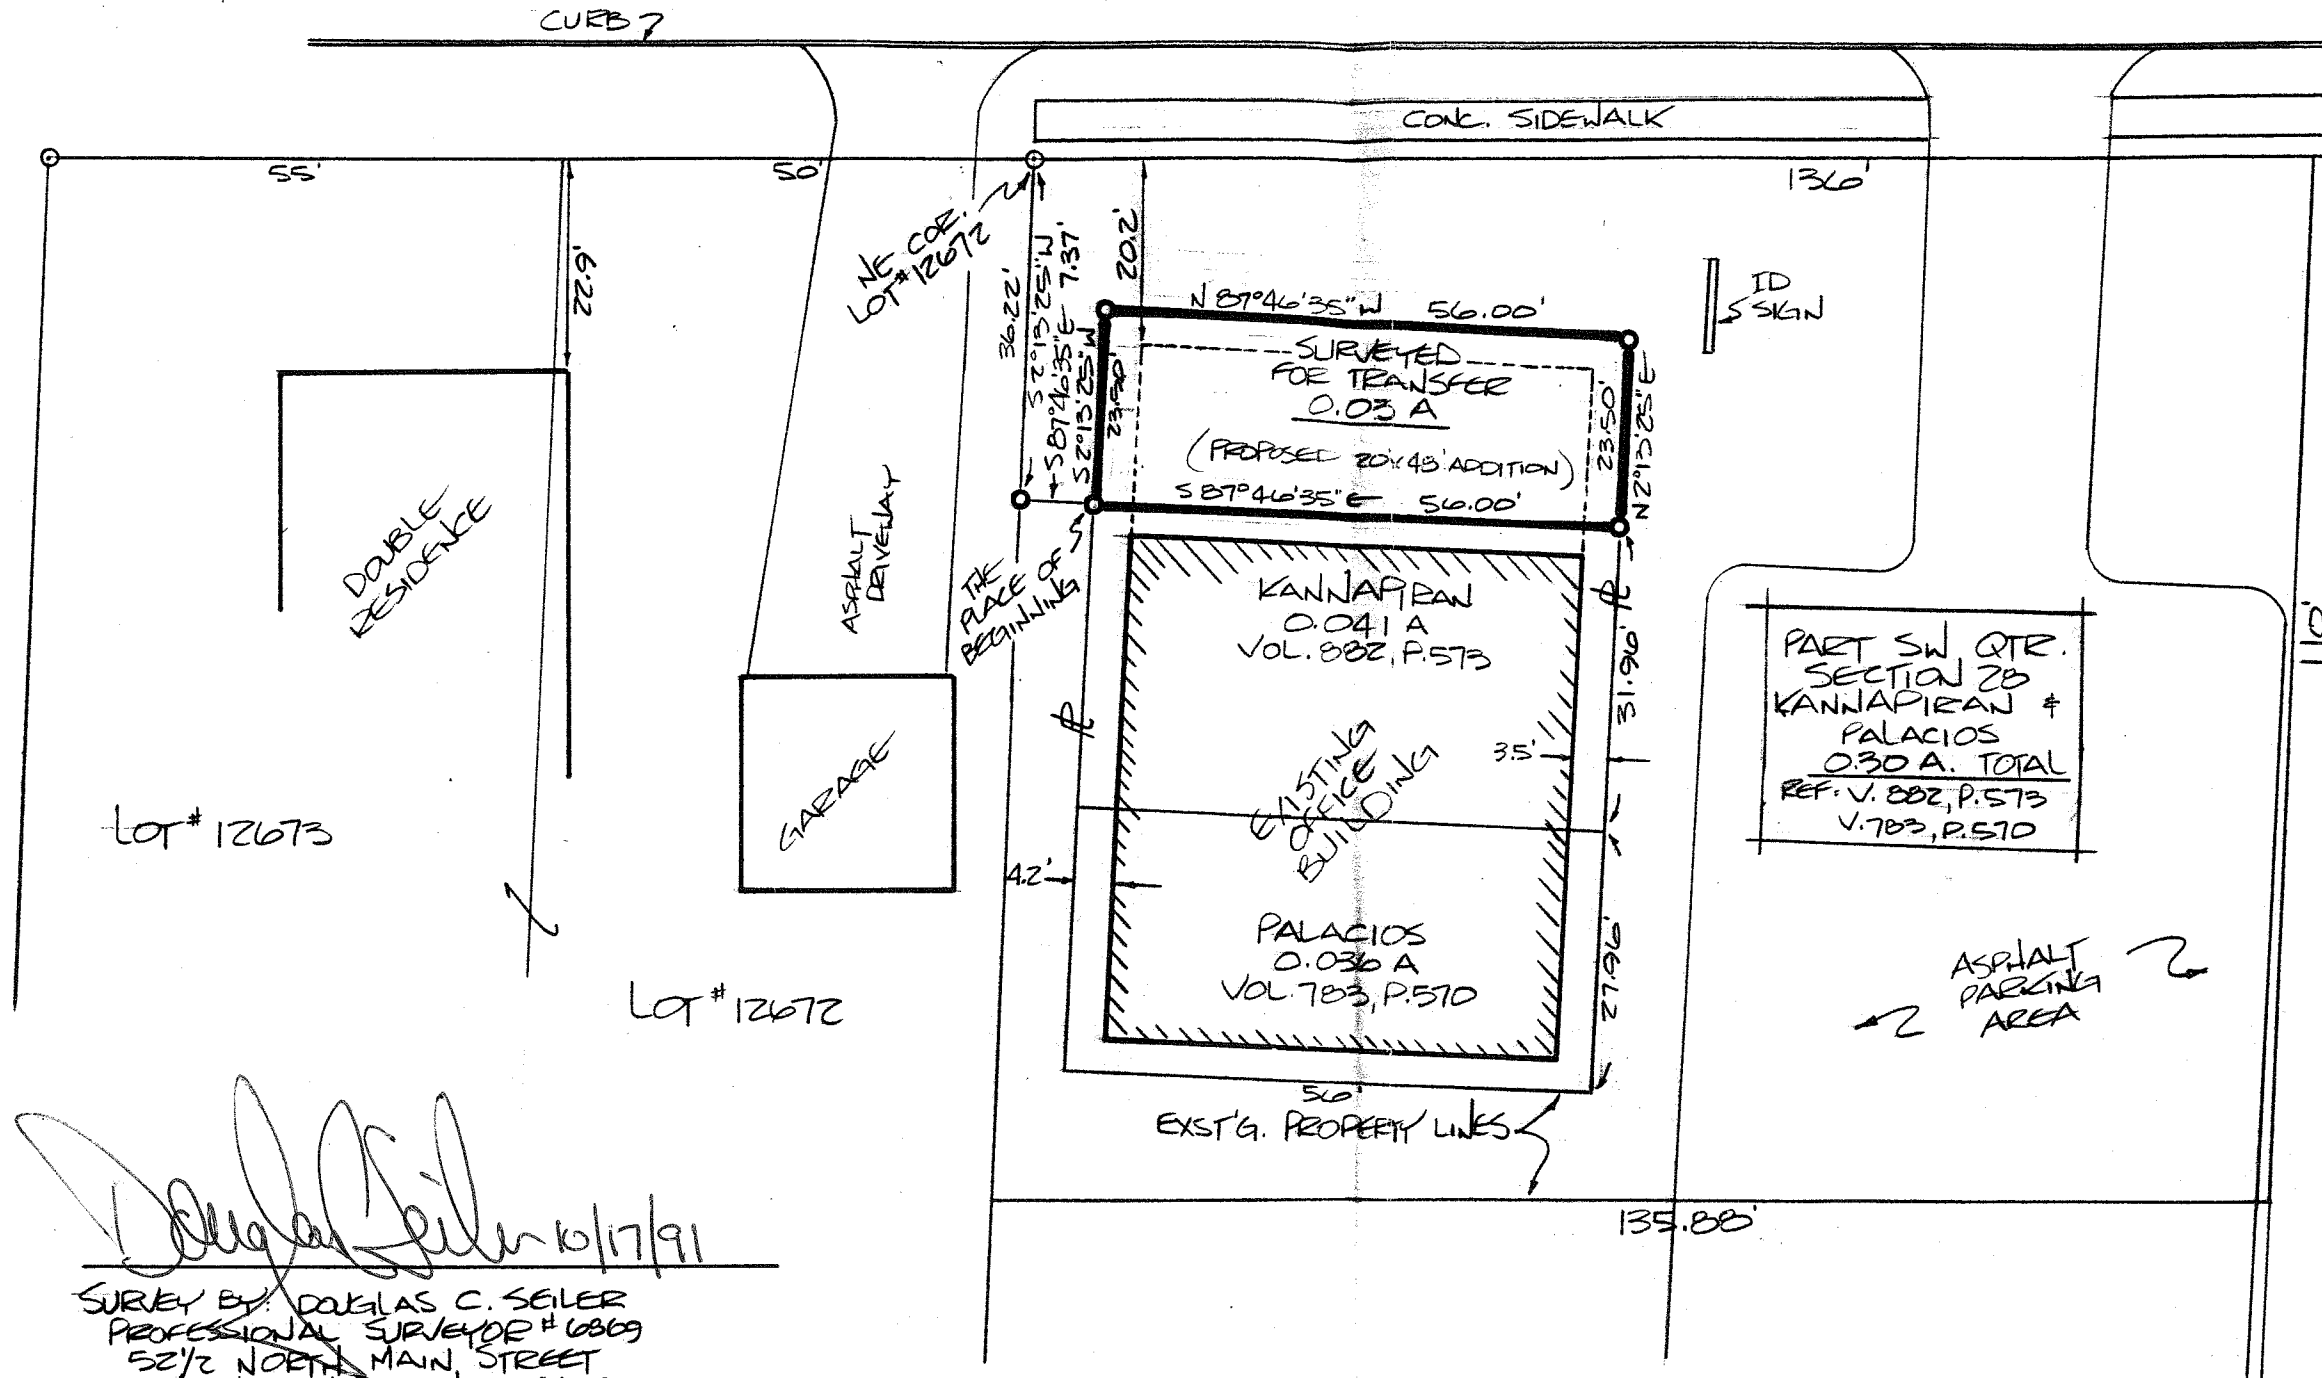

BEARINGS ARE BASED ON AN ASSUMED MERIDIAN.

SCALE: 1"=20'

- IRON PIPE, FOUND
- 5/8" IRON PIN WITH CAP STAMPED "SEILER, 6869", SET.

Douglas C. Seiler 10/17/91
 SURVEY BY: DOUGLAS C. SEILER
 PROFESSIONAL SURVEYOR # 6869
 52 1/2 NORTH MAIN STREET
 MANSFIELD, OHIO 44902
 (419) 525-3644

SURVEY PLAT FOR PROPERTY TRANSFER	
KANNAPIETAN & PALACIOS -TO- KANNAPIETAN	
PART SW QTR. SEC. 28	
TWP. 21 N, R-18 W	
CITY OF MANSFIELD, OHIO	
DATE: SEPT. 17, 1991	SCALE: 1"=40'
DETAILED NO: 912483	DETAILED BY: JCS

The grantor, grantee and all subsequent owners or assignees taking title from, under or through the grantor or grantee agree that any use or improvement made on this land shall be in conformity with all existing valid zoning, platting, health, or other local rules and regulations.

APPROVED BY THE MANSFIELD CITY PLANNING COMMISSION:
 NO PLAT REQUIRED.
 [Signature]
 9.17.91

NEW SPLIT
 TAX MAP APPROVED
 E.A.N. 9-18-91
 INITIAL DATE

DRA 9-18-91
 INITIAL DATE
 TRANSFER APPROVED
 JACK REINER
 RICHLAND CO. AUDITOR