


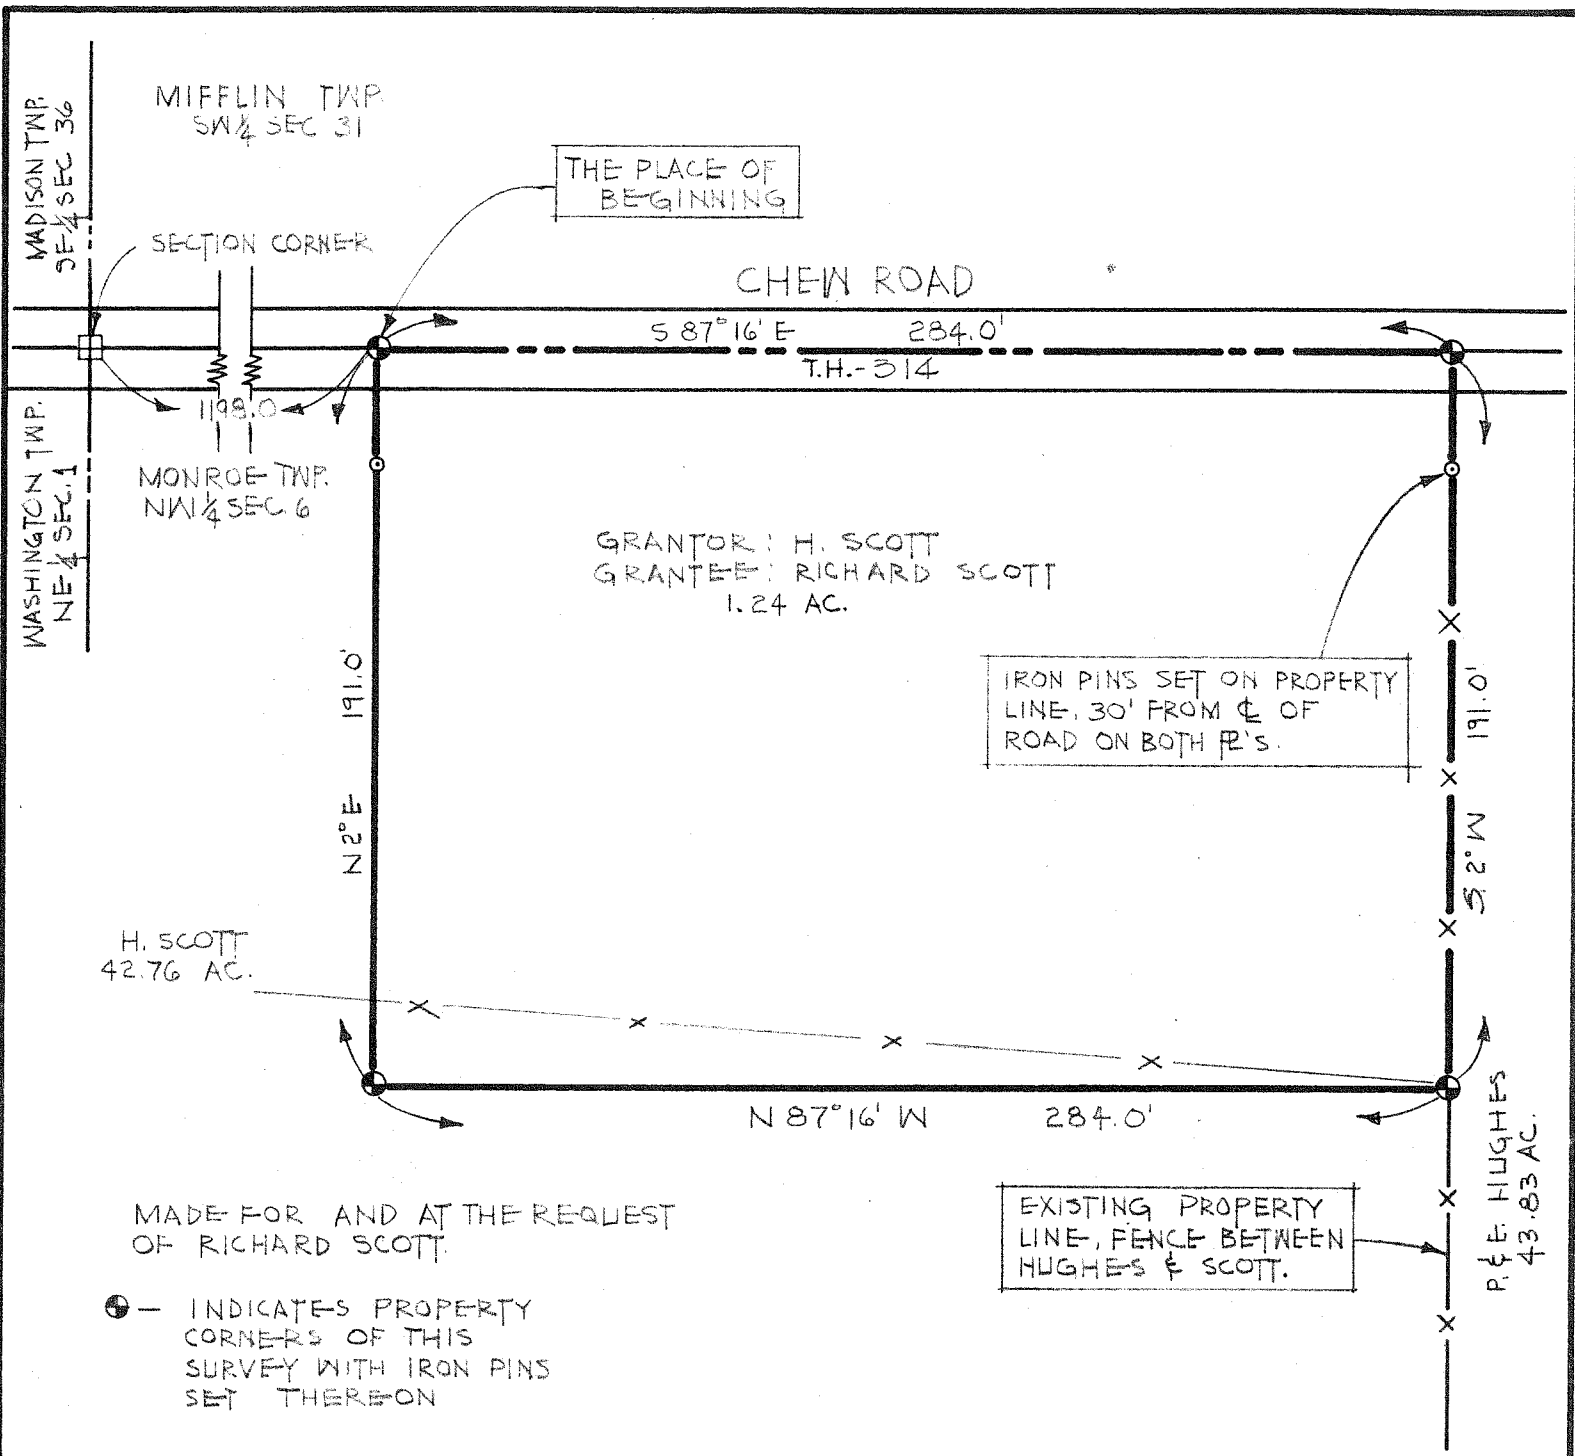

MADE FOR AND AT THE REQUEST OF RICHARD SCOTT.

● - INDICATES PROPERTY CORNERS OF THIS SURVEY WITH IRON PINS SET THEREON

IRON PINS SET ON PROPERTY LINE, 30' FROM C OF ROAD ON BOTH P's.

EXISTING PROPERTY LINE, FENCE BETWEEN HUGHES & SCOTT.

Justin A. Seiler
SURVEY BY: JUSTIN A. SEILER
REG. SURVEYOR #4421

NORTH
SCALE: 1" = 50'
REF: FB-6665

SURVEY PLAT FOR:	
RICHARD SCOTT	
PT. OF THE NW 1/4 SEC 6, T-22 R-17 TOWNSHIP OF MONROE COUNTY OF RICHLAND STATE OF OHIO	
DATE: MAY 7, 1965	DRAWING #6562