


*James L. Thompson
Mary C. Thompson*

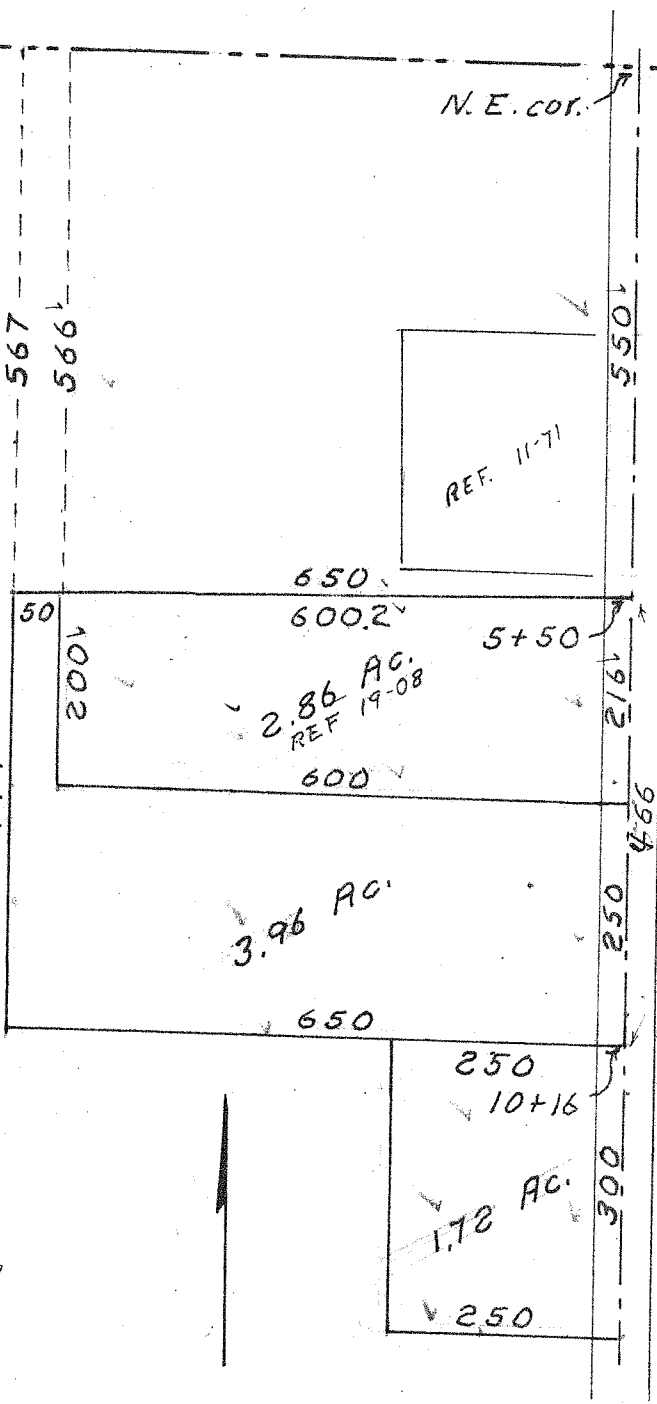

- Monroe Twp.
- Section 20
- Northwest Qt.

J. THOMPSON
D. THOMPSON - L. THOMPSON
SURVEY

Nov. 1972

S. Horn, Sub. 831

Nº 27-74-100

3.96 ACRES

Being a part of the Northwest quarter of section 20 of Monroe Township, Richland County, Ohio. Described further;

Beginning at a point in the center of Tucker Road, 550 ft. Southward of the Northeast corner of said quarter.

Thence; South, 466 ft. with the center of said Road.

Thence; West, 650 ft. parallel the North line of said quarter.

Thence; North, 449 ft. to a point 567 ft. South of said North line.

Thence, Eastward, 650 ft. to the place of beginning.

Save and except; a 2.86 acre area entirely enclosed within the above described area.

Containing 3.96 acres.

1.72 ACRES

Being a part of the Northwest quarter of section 20 of Monroe Township, Richland County, Ohio. Described further.

Beginning at a point on the center of Tucker Road, 1016 ft. Southward of the Northeast corner of said quarter.

Thence; South, 300 ft. with the center of said road.

Thence; West, 250 ft. parallel the North line of said quarter.

Thence; North, 300 ft.

Thence; East, 250 ft. to the place of beginning.

Containing 1.72 acres.

*Shirley A. Thompson
David C. Thompson
Lawrence C. Thompson
Vella P. Thompson*