




BOYD WIERMAN  
PROFESSIONAL ENGINEER  
262 WEST FOURTH STREET

MANSFIELD, OHIO,  
Feb. 21" 1940

J. B. Nelson Survey  
S.W.  $\frac{1}{4}$  Sec. 32, Plymouth Twp., Richland Co., O.

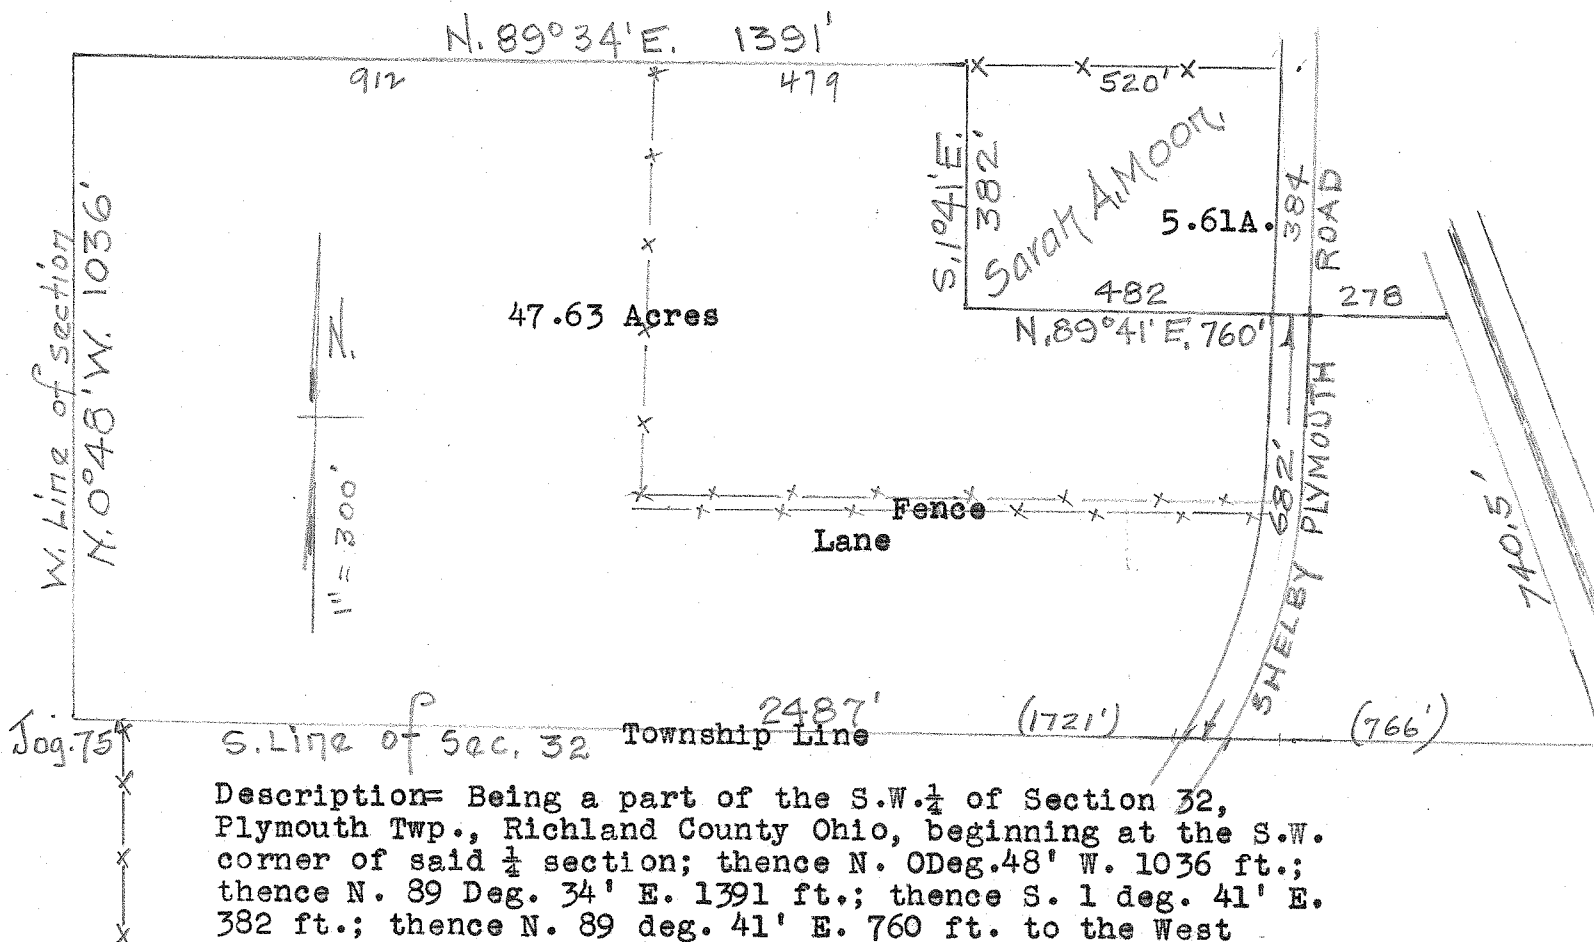

Description= Being a part of the S.W.  $\frac{1}{4}$  of Section 32, Plymouth Twp., Richland County Ohio, beginning at the S.W. corner of said  $\frac{1}{4}$  section; thence N. 0 Deg. 48' W. 1036 ft.; thence N. 89 Deg. 34' E. 1391 ft.; thence S. 1 deg. 41' E. 382 ft.; thence N. 89 deg. 41' E. 760 ft. to the West right-of-way line of the B. & O. R.R.; thence Southeasterly along said right of way line 740.5 ft. to the South line of section; thence Westerly along said South section line 2487 ft. to the place of beginning, containing 47.63 acres of land.

Plotted  
RB