


PROPERTY SURVEY
THE OWL'S CLUB
PART OF S.W. 1/4, SEC. 32
TOWNSHIP 23, RANGE 19
PLYMOUTH TOWNSHIP
RICHLAND COUNTY, OHIO

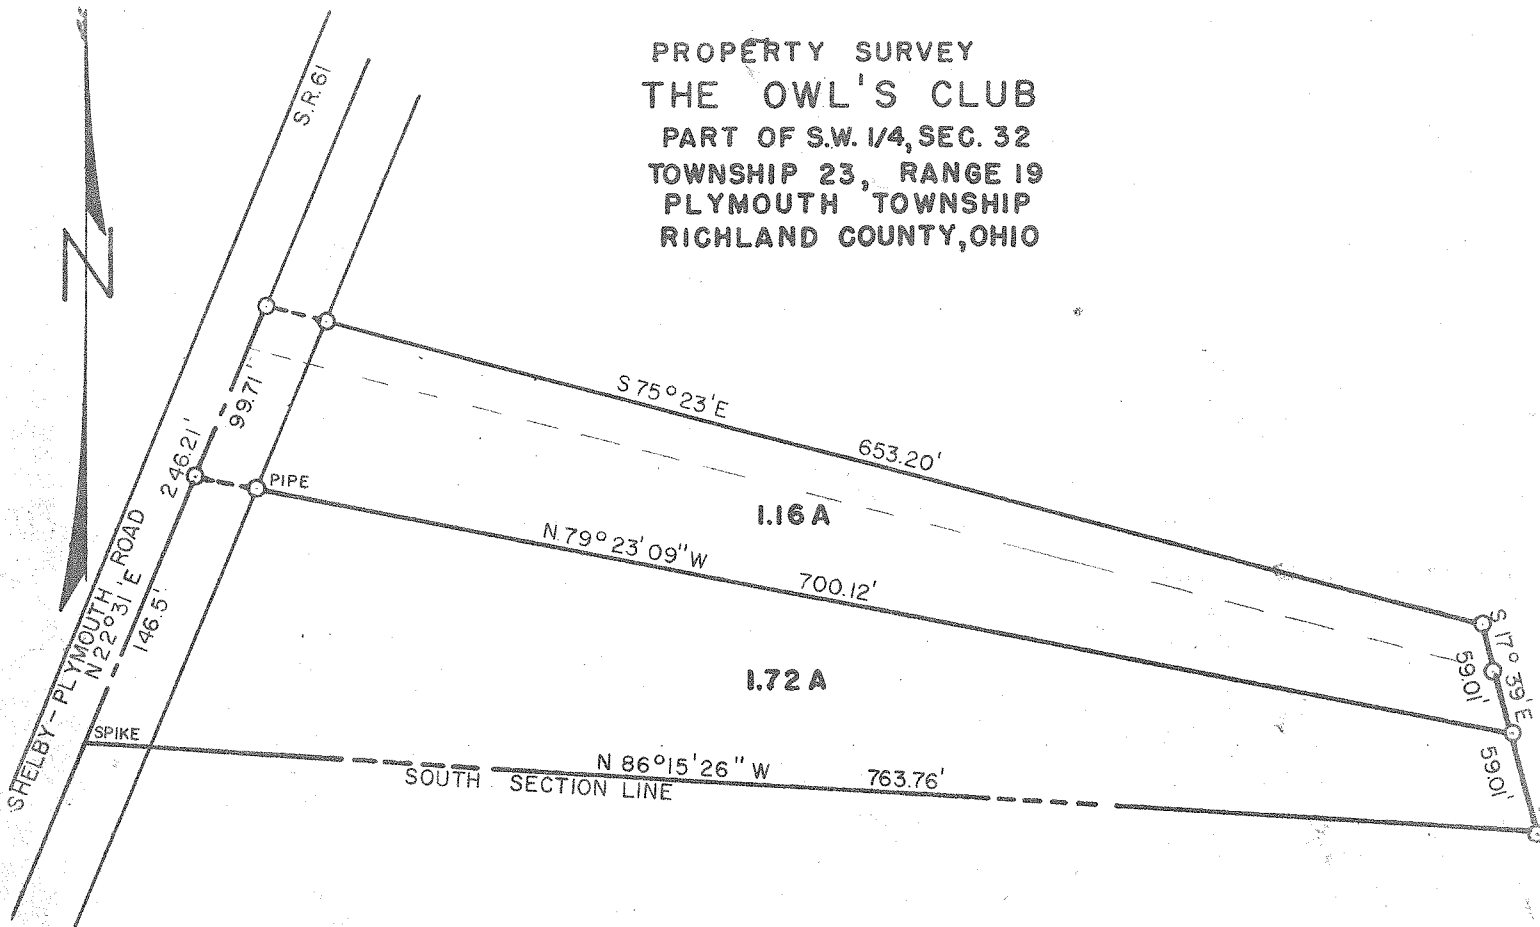

Description No. 1: Being a part of the Southwest Quarter of Section 32, Township 23, Range 19, Plymouth Township, Richland County, Ohio and commencing for the same at an iron pipe which is 146.5 feet north of the intersection of the south line of the Southwest Quarter of said section and the Shelby-Plymouth Road (S.R. 61) which pipe will hereafter be known as the point of beginning; thence N 22° 31' E along the centerline of said S.R. 61 a distance of 99.71 feet to an iron stake; thence S 75° 23' E, a distance of 653.20 feet to an iron pipe in the west property line of the Baltimore & Ohio Railroad; thence S 17° 39' E, along the railroad rightaway a distance of 59.01 feet to an iron pipe; thence N 79° 23' 09" W, a distance of 700.12 feet to an iron pipe which is the point of beginning and containing 1.16 Acres more or less but subject to all legal highways and rightaways.

Description No. 2: Being a part of the Southwest Quarter of Section 32, Township 23, Range 19, Plymouth Township, Richland County, Ohio and commencing for the same at an iron spike at the intersection of the south line of the southwest quarter of said section and the centerline of the Shelby-Plymouth Road (S.R. 61) which iron spike will hereafter be known as the point of beginning; thence continuing N 22° 31' E along the centerline of S.R. 61 a distance of 146.5 feet to an iron stake; thence S 79° 23' 09" E a distance of 700.12 feet to an iron stake in the Baltimore & Ohio Railroad west property line; thence S 17° 39' E along the railroad rightaway a distance of 59.01 feet to an iron stake; thence N 86° 15' 26" W, along the south line of said section line a distance of 763.76 feet to an iron spike which is the point of beginning and containing 1.72 Acres more or less but subject to all legal highways and rightaways.

I hereby certify that I have made a survey of the above property and have placed iron stakes as indicated.

F. E. Krocka
F. E. Krocka
Registered Surveyor #3702
Date: December 21, 1959