

TRACY & MILLS, SURVEYORS

10 East Vine Street, P.O. Box 642
MOUNT VERNON, OHIO 43050

L. 614-397-8324

FAX: 614-397-6910



SURVEY FOR: C. Holmquist & Raymond Wolf

LOCATION: PART OF THE SOUTH WEST QUARTER OF SECTION 13, T20, R18, WASHINGTON TOWNSHIP,
RICHLAND COUNTY, OHIO.

DATE: Sep. 1990 & Feb. 1991

o - Iron Pin Set (5/8" x 30")
● - Iron Pin Found

Scale: 1" = 80'

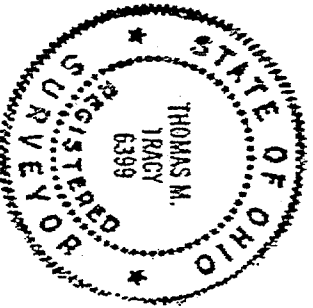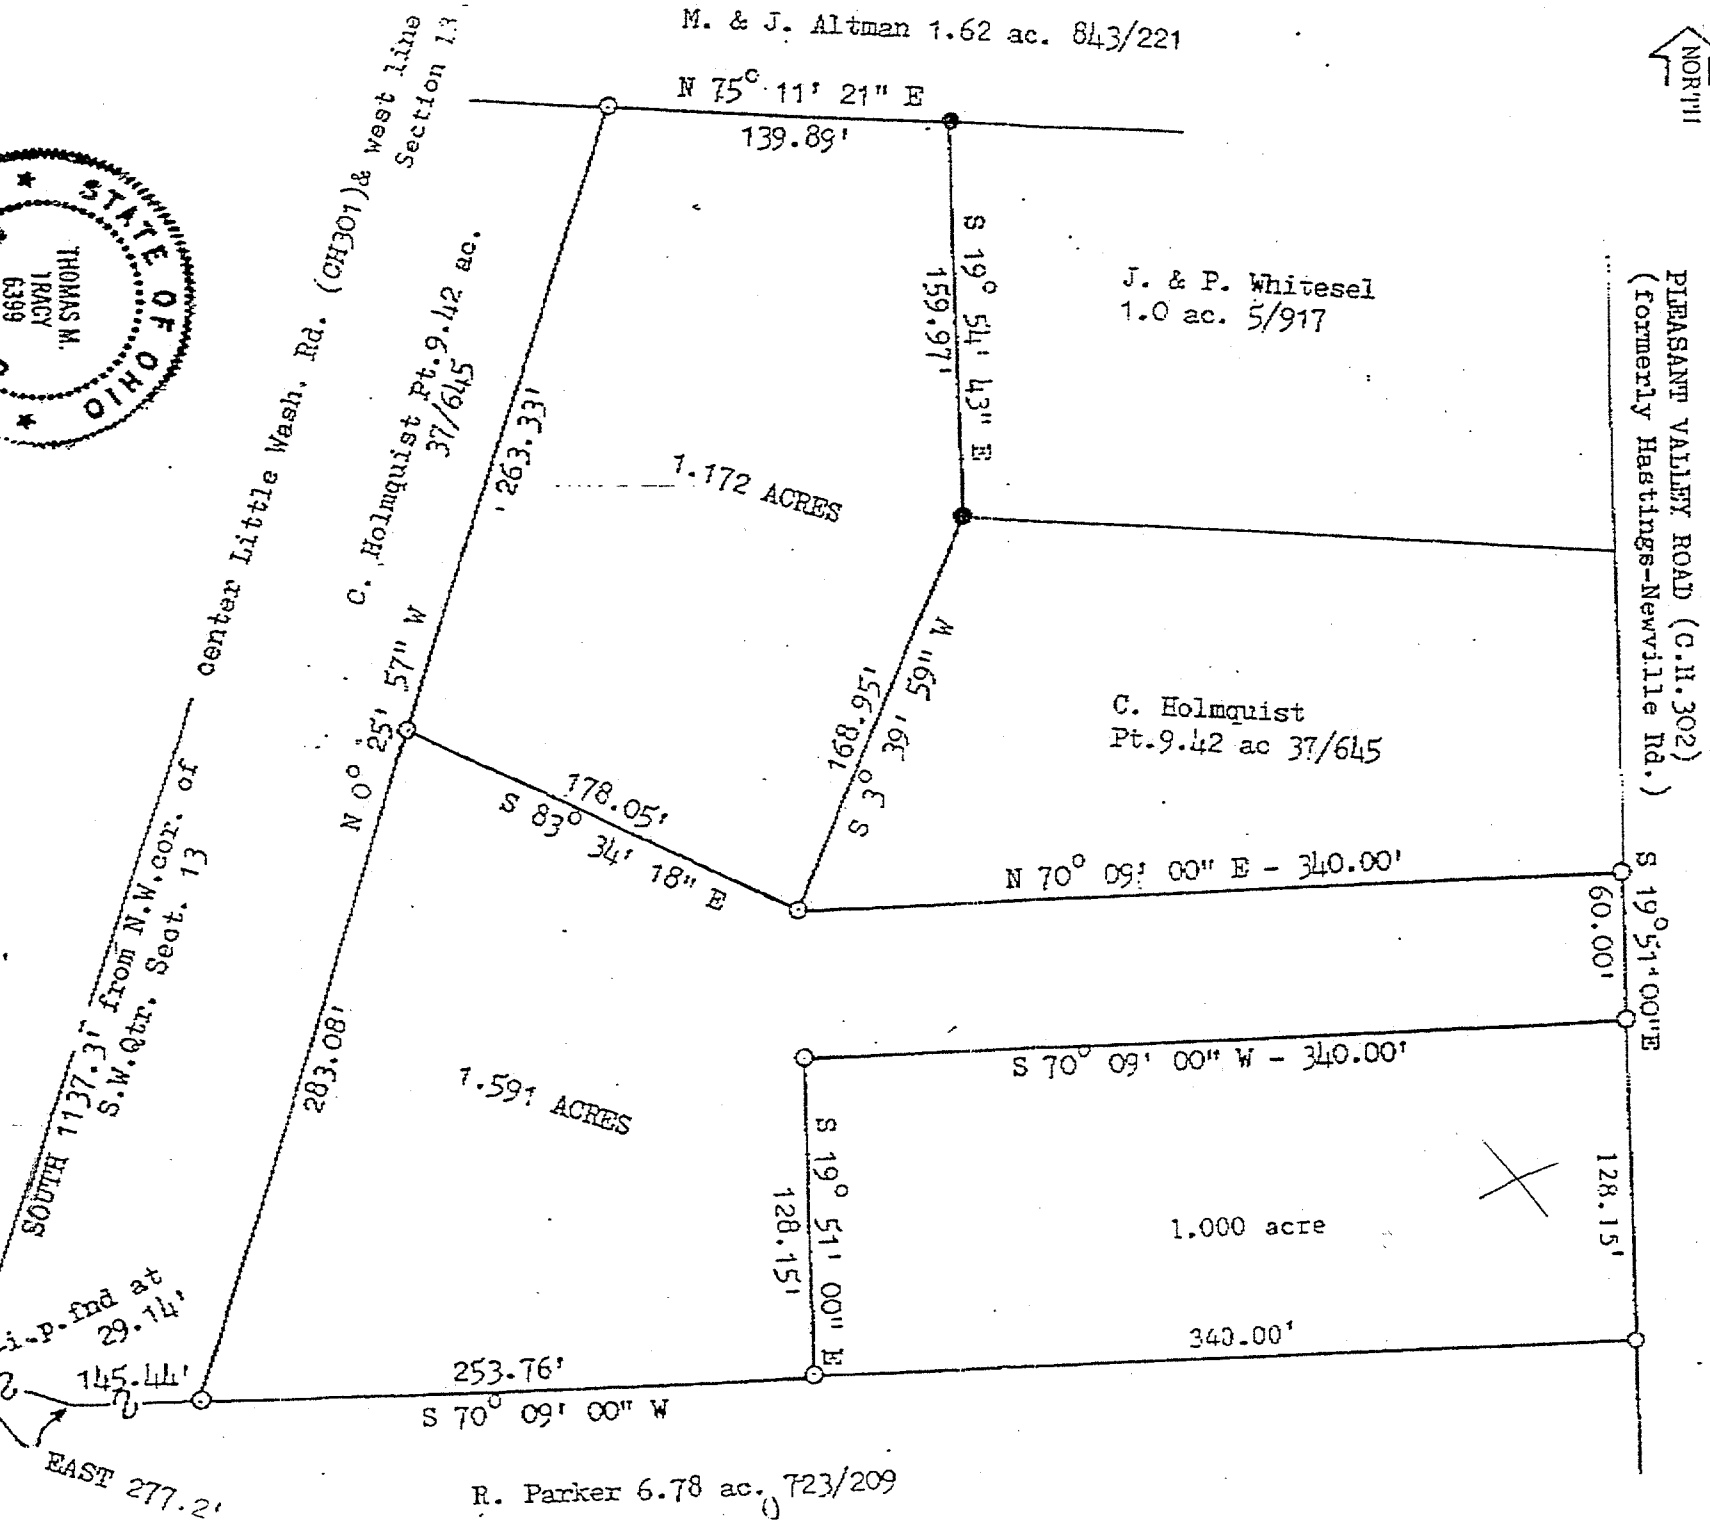

CERTIFICATION: We hereby certify that the foregoing survey was prepared from actual field measurements.

Thomas M. Tracy
Thomas M. Tracy, Surveyor 6399
David R. Mills, Surveyor 7157