


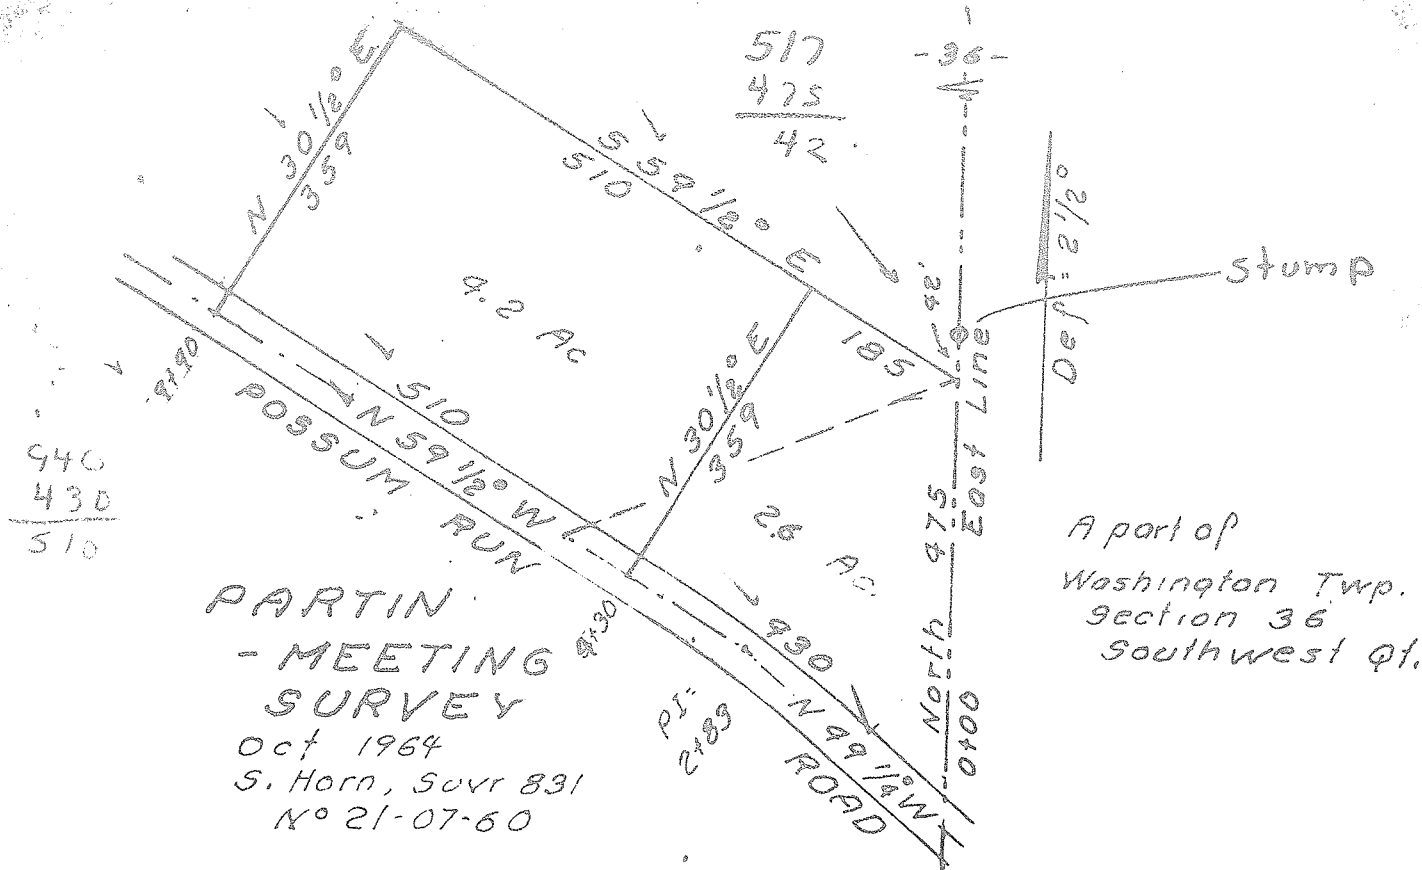

x 2.6 acres

- 1 Being a part of the Southwest quarter of section 36 of Washington Township, Richland County, Ohio.
- 2 Beginning at the point of intersection of the center of Possum Run Road and the East line of said quarter.
- 3 Thence; Northwestward, 430 ft. with the center of said road.
- 4 Thence; North 30 1/2° East, 359 ft.
- 5 Thence; South 59 1/2° East, 185 ft. to the East line of said quarter.
- 6 Thence; South, 475 ft. with the East line of said quarter to the place of beginning.
- 7 Containing 2.6 acres.

x 4.2 acres

- 1 Being a part of the Southwest quarter of section 36 of Washington Township, Richland County, Ohio.
- 2 Beginning at a point in the center of Possum Run Road, 430 ft. (measured with the road center) Northwestward of the point of intersection of the center of said road and the East line of said quarter.
- 3 Thence; North 59 1/2° West, 510 ft. with the center of said road.
- 4 Thence; North 30 1/2° East, 359 ft.
- 5 Thence; South 59 1/2° East, 510 ft. parallel the center of said road.
- 6 Thence; South 30 1/2° West, 359 ft. to the place of beginning.
- 7 Containing 4.2 acres