

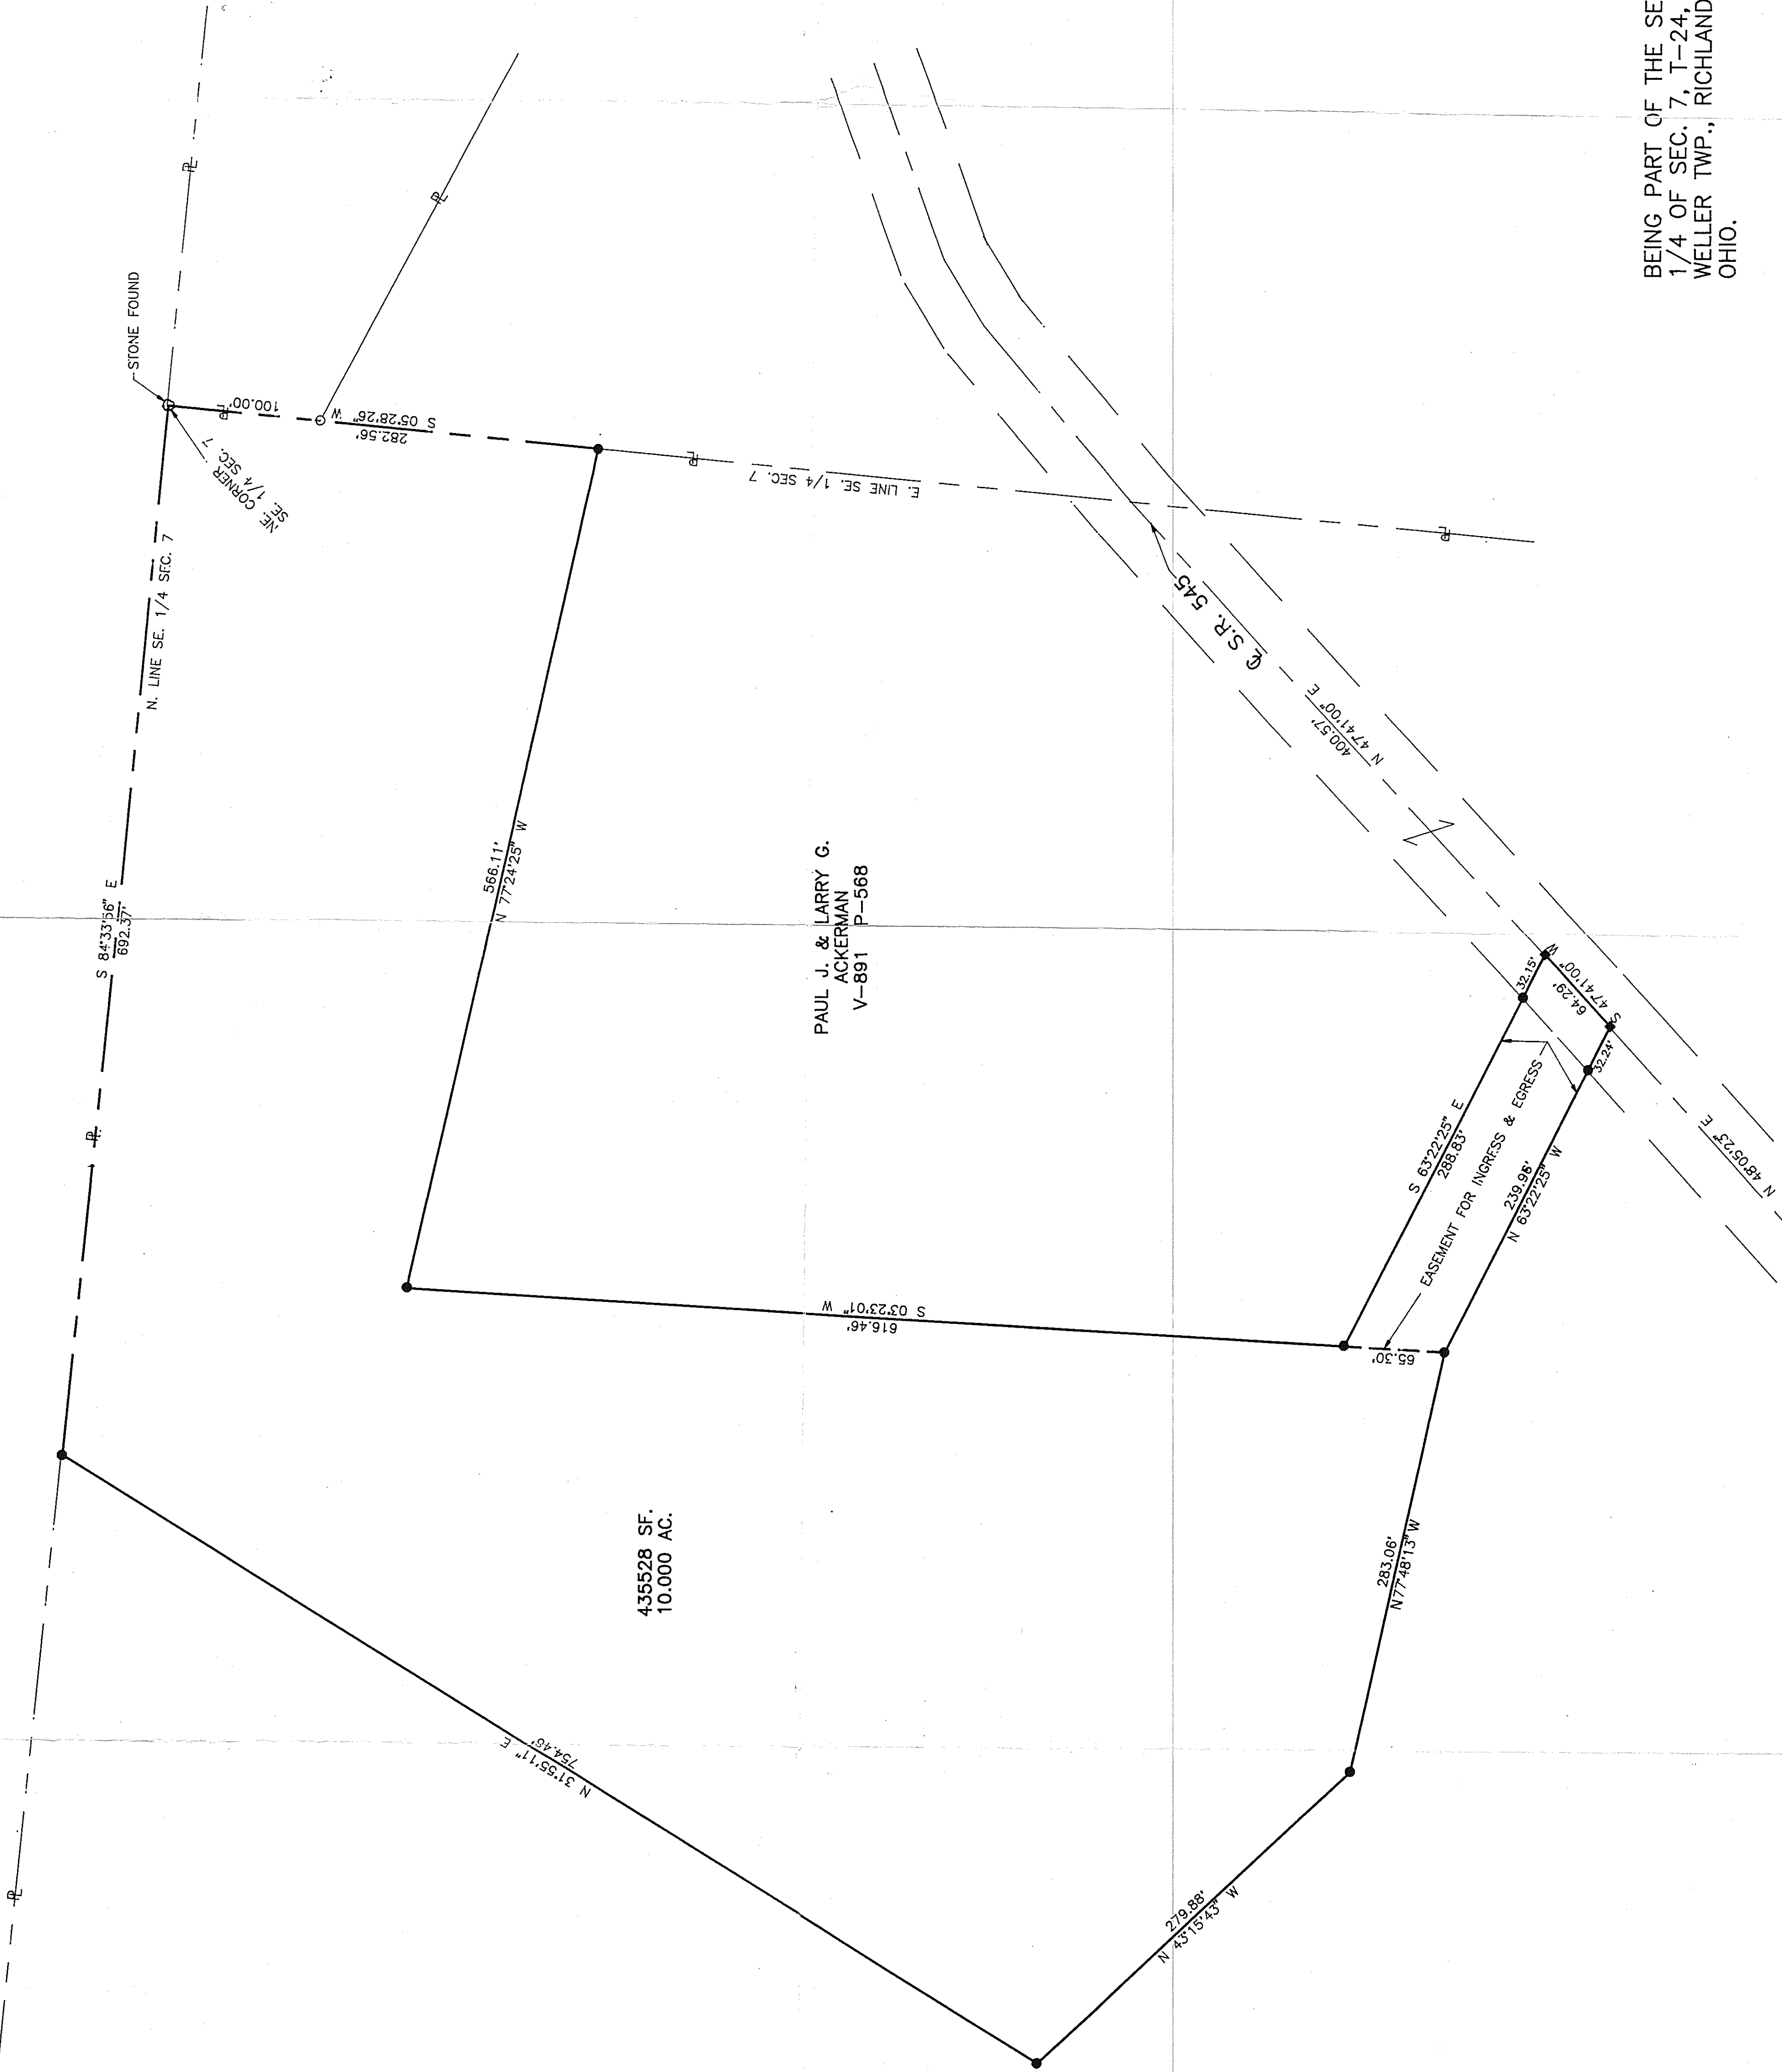


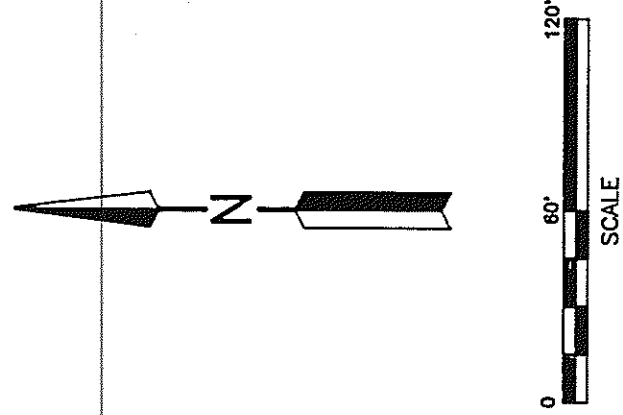

LEGEND

- IRON PIN FOUND
- RAILROAD SPIKE SET
- IRON PIN SET 5/8" DIA. ROD WITH PLASTIC CAP STAMPED "S.L.L.I.N.C."


Distances shown hereon are expressed in feet and decimal parts thereof, bearings are to an assumed meridian and are used to express angles only.

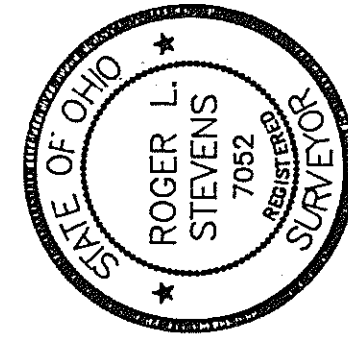

*Conforms with Present
Zoning Resolutions
11-18-92
Done at Middletown,
Ohio, this 10th day of
January, 1993.*

Roger L. Stevens
Roger L. Stevens P.S. #7052

**SHAFER, JOHNSTON, LICHTENWALTER
& ASSOCIATES, INC.**
CONSULTING ENGINEERS - SURVEYORS
MANSFIELD OHIO WOODSTER

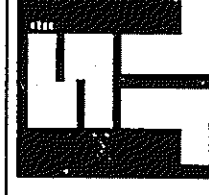

BEING PART OF THE SE.
1/4 OF SEC. 7, T-24, R-17,
WELLER TWP., RICHLAND CO.,
OHIO.

**SURVEY FOR
HARLEY & BARBARA
RAUDABAUGH**

DRAWN R.L.S.	CHECKED K.A.A.	SCALE 1" = 60'	DATE 9-10-92
JOB NO SM-1770	SHEET 1	OF 1	