


NORTH

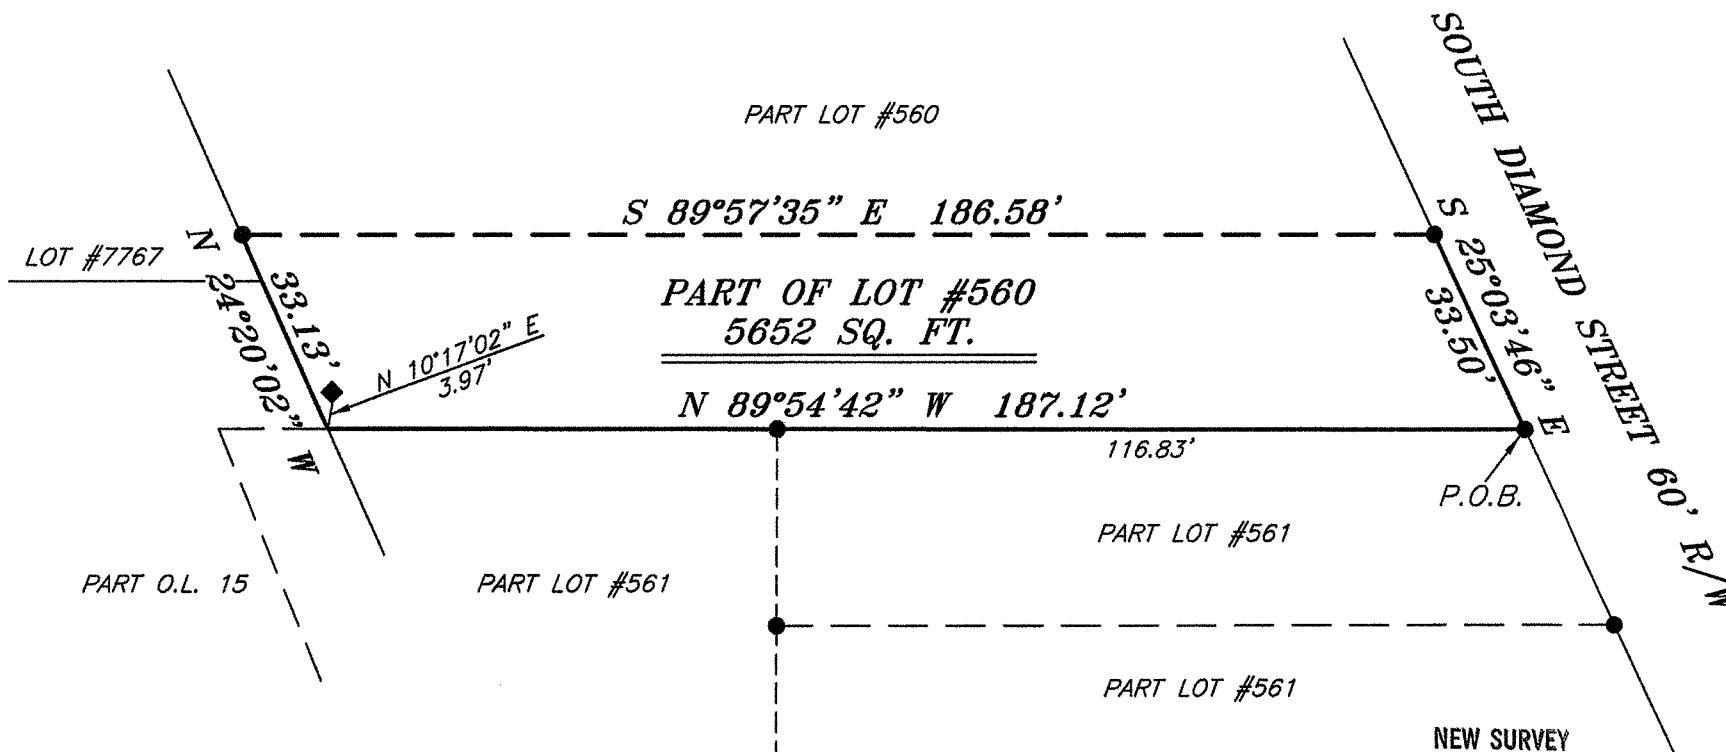

LEGEND

- IRON PIN FOUND
- ⊗ 3 INCH SURVEY MARKER SET
- ◆ FENCE POST FOUND
- ▲ RAILROAD SPIKE FOUND
- ⊗ 5/8" IRON PIN SET WITH CAP STAMPED "CRAIG 8195"

NEW SURVEY
OF EXISTING PARCEL
RICHLAND COUNTY
TAX MAP OFFICE
EAK 8-25-11
INITIAL DATE
CC-183

Chad F. Craig
SURVEY BY: CHAD F. CRAIG P.S. #8195
for SEILER & CRAIG SURVEYING INC.
52-1/2 NORTH MAIN STREET
MANSFIELD, OHIO 44902
(419) 525-3644
FAX (419) 525-3696



BEARINGS ARE BASED ON SURVEY U-279 ON FILE AT THE
RICHLAND COUNTY TAX MAP OFFICE AND ARE INTENDED
TO BE USED FOR ANGULAR DETERMINATION ONLY

SURVEY PLAT FOR
PROPERTY TRANSFER

PART LOT #560
CITY OF MANSFIELD
RICHLAND COUNTY, OHIO

DATE: AUGUST 17, 2011 SCALE: 1"=30'

DIAMOND_ST_214

SEILER & CRAIG SURVEYING, INC.

Douglas C. Seiler, PS & Chad F. Craig, PS

52 ½ North Main Street

Mansfield, Ohio 44902

419-525-3644 Fax: 419-525-3696

www.seilerandcraig.com

SURVEY DESCRIPTION

PART LOT #560
CITY OF MANSFIELD,
RICHLAND COUNTY, OHIO

Situated in the City of Mansfield, County of Richland, State of Ohio and being known as part of Lot #560 of the consecutively numbered lots in said city, and being more particularly described as follows:

Beginning for the same at an iron pin found and accepted as marking the southeast corner of Lot #560, Thence, North 89 degrees 54 minutes 42 seconds West with the south line of said lot and passing through an iron pin found at a distance of 116.83 feet, a total distance of 187.12 feet to a point referenced by a fence post found on a bearing of North 10 degrees 17 minutes 02 seconds East and at a distance of 3.97 feet, said point marking the southwest corner of said lot;

Thence, North 24 degrees 20 minutes 02 seconds West with the west line of said lot a distance of 33.13 feet to an iron pin found;

Thence, South 89 degrees 57 minutes 35 seconds East a distance of 186.58 feet to an iron pin found on the east line of said lot;

Thence, South 25 degrees 03 minutes 46 seconds East with said east line a distance of 33.50 feet to the place of beginning, containing a total of 5652 square feet, according to survey by Chad F. Craig P.S. #8195 for Seiler and Craig Surveying, Inc. on August 17, 2011, but subject to all right of ways and easements of record.


Iron pins set are 5/8" rods with caps stamped "CRAIG 8195".

Bearings are based on survey U-279 on file at the Richland County Tax Map Office and are intended to be used for angular determination only.

NEW SURVEY
OF EXISTING PARCEL
RICHLAND COUNTY
TAX MAP OFFICE

INITIAL **EAK** DATE **8-25-11**

CC-183

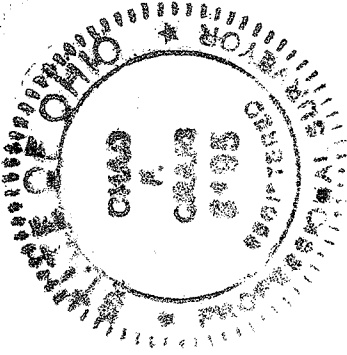

Chad F. Craig

Chad F. Craig P.S. #8195
for Seiler and Craig Surveying, Inc.