



D-68

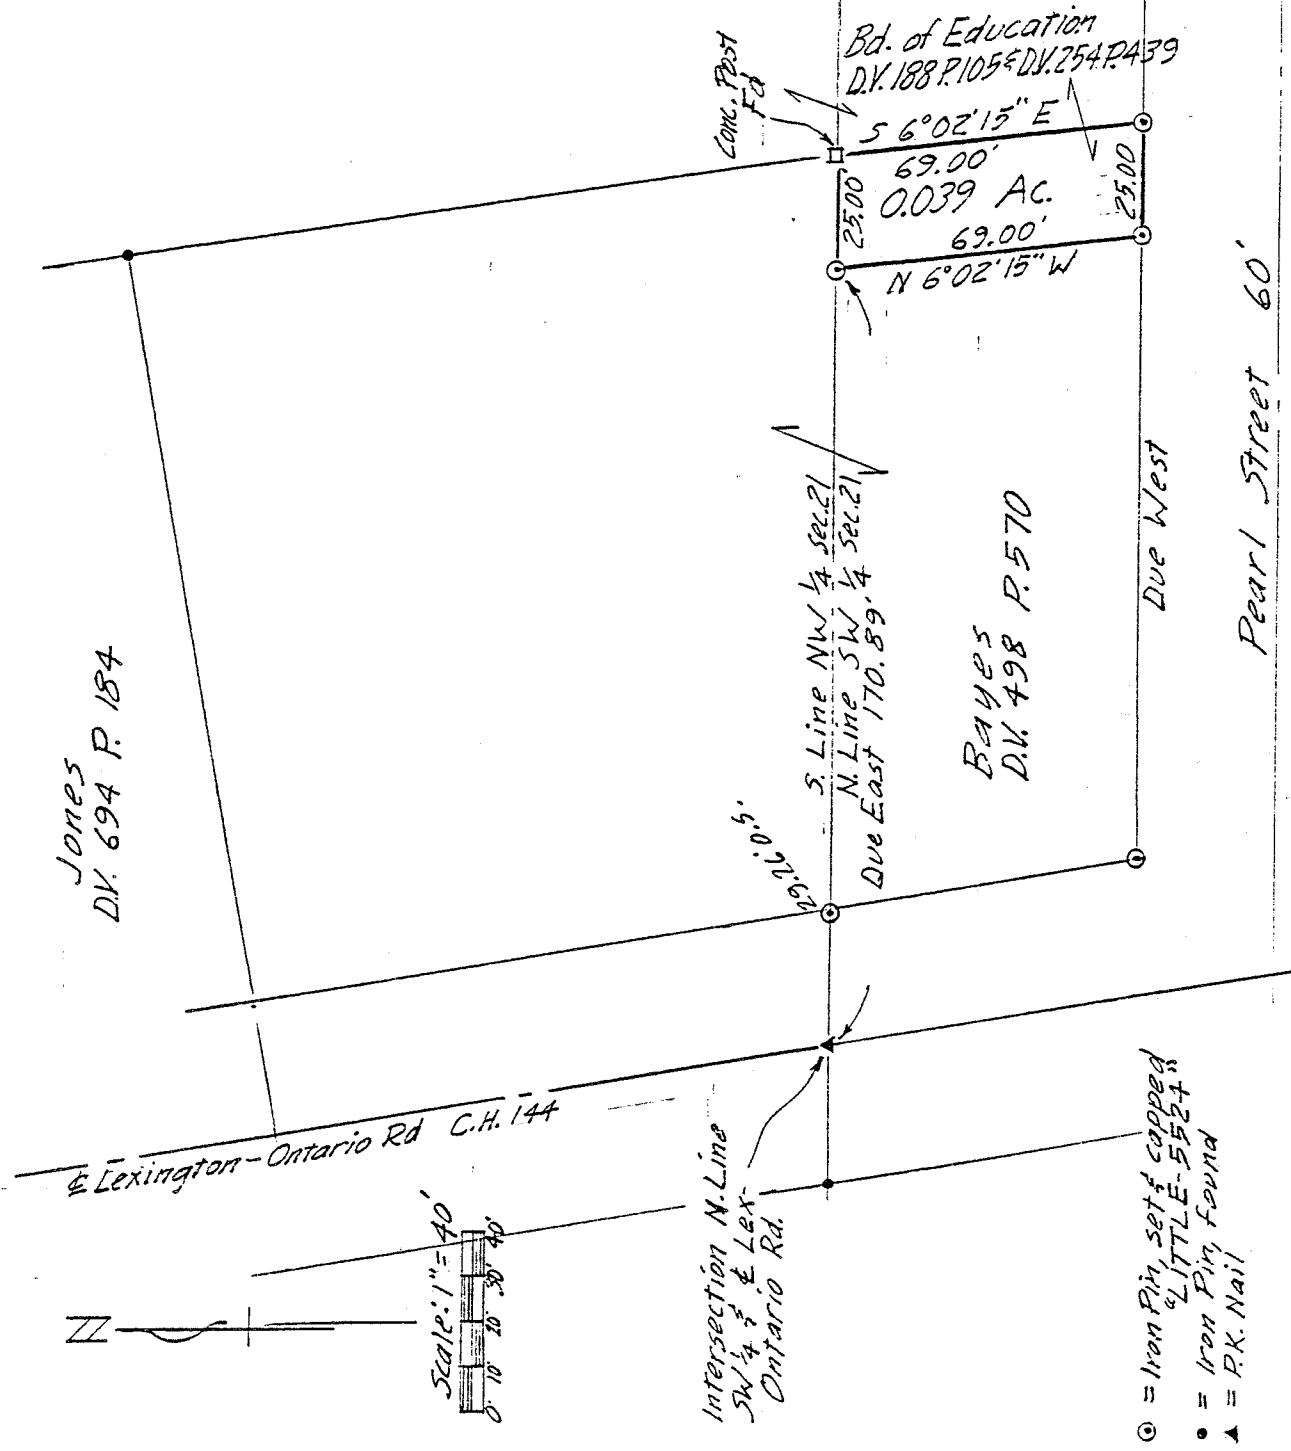

DRAWING OF SURVEY FOR BAYES

PART OF SW 1/4 SECTION 21
TOWNSHIP 21 RANGE 19
SPRINGFIELD TOWNSHIP
VILLAGE OF ONTARIO
RICHLAND COUNTY, OHIO

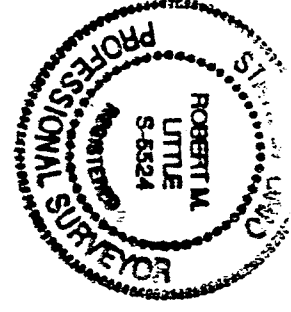

Robert M. Little

Robert M. Little
Registered Surveyor # Ohio 5524
October 10, 1994

ROBERT M. LITTLE
PROFESSIONAL SURVEYOR AND ENGINEER

47 Redwood Rd., Mansfield, Ohio, 44707
Phone 419 / 794-5056
Dalt 27:17

DESCRIPTION OF SURVEY FOR BAYES

PART OF SW 1/4 SECTION 21
TOWNSHIP 21 RANGE 19
SPRINGFIELD TOWNSHIP
VILLAGE OF ONTARIO
RICHLAND COUNTY, OHIO

Situated in the Village of Ontario in the Township of Springfield, County of Richland, State of Ohio and being a part of the Southwest Quarter of Section 21, Township 21, Range 19, and being more particularly described as follows:

Starting at a P.K. nail, set, marking the intersection of the north line of said quarter with the centerline of Lexington-Ontario Road;

Thence Due East a distance of 170.89 feet to an iron pin, set and capped, marking a northwest corner of Board of Education lands, marking the TRUE POINT OF BEGINNING of lands herein described, said course being with the north line of said quarter, after passing an iron pin, set and capped, at 29.26 feet;

Thence continuing Due East a distance of 25.00 feet to a concrete post, found, said course being with the north line of said quarter;

Thence South 06° 02' 15" East a distance of 69.00 feet to an iron pin, set and capped;

Thence Due West a distance of 25.00 feet to an iron pin, set and capped, said course being with the north line of Pearl Street;

Thence North 06° 02' 15" West a distance of 69.00 feet to the point of beginning;

NEW SPLIT
TAX MAP APPROVED
BCL 10-13-99
INITIAL DATE