


PLAT OF BOUNDARY SURVEY FOR  
DORA M. GEARHART  
LOT 10 WONDER GARDEN ALLOTMENT  
PLAT VOLUME 16, PAGE 39  
SPRINGFIELD TOWNSHIP, RICHLAND COUNTY, OHIO

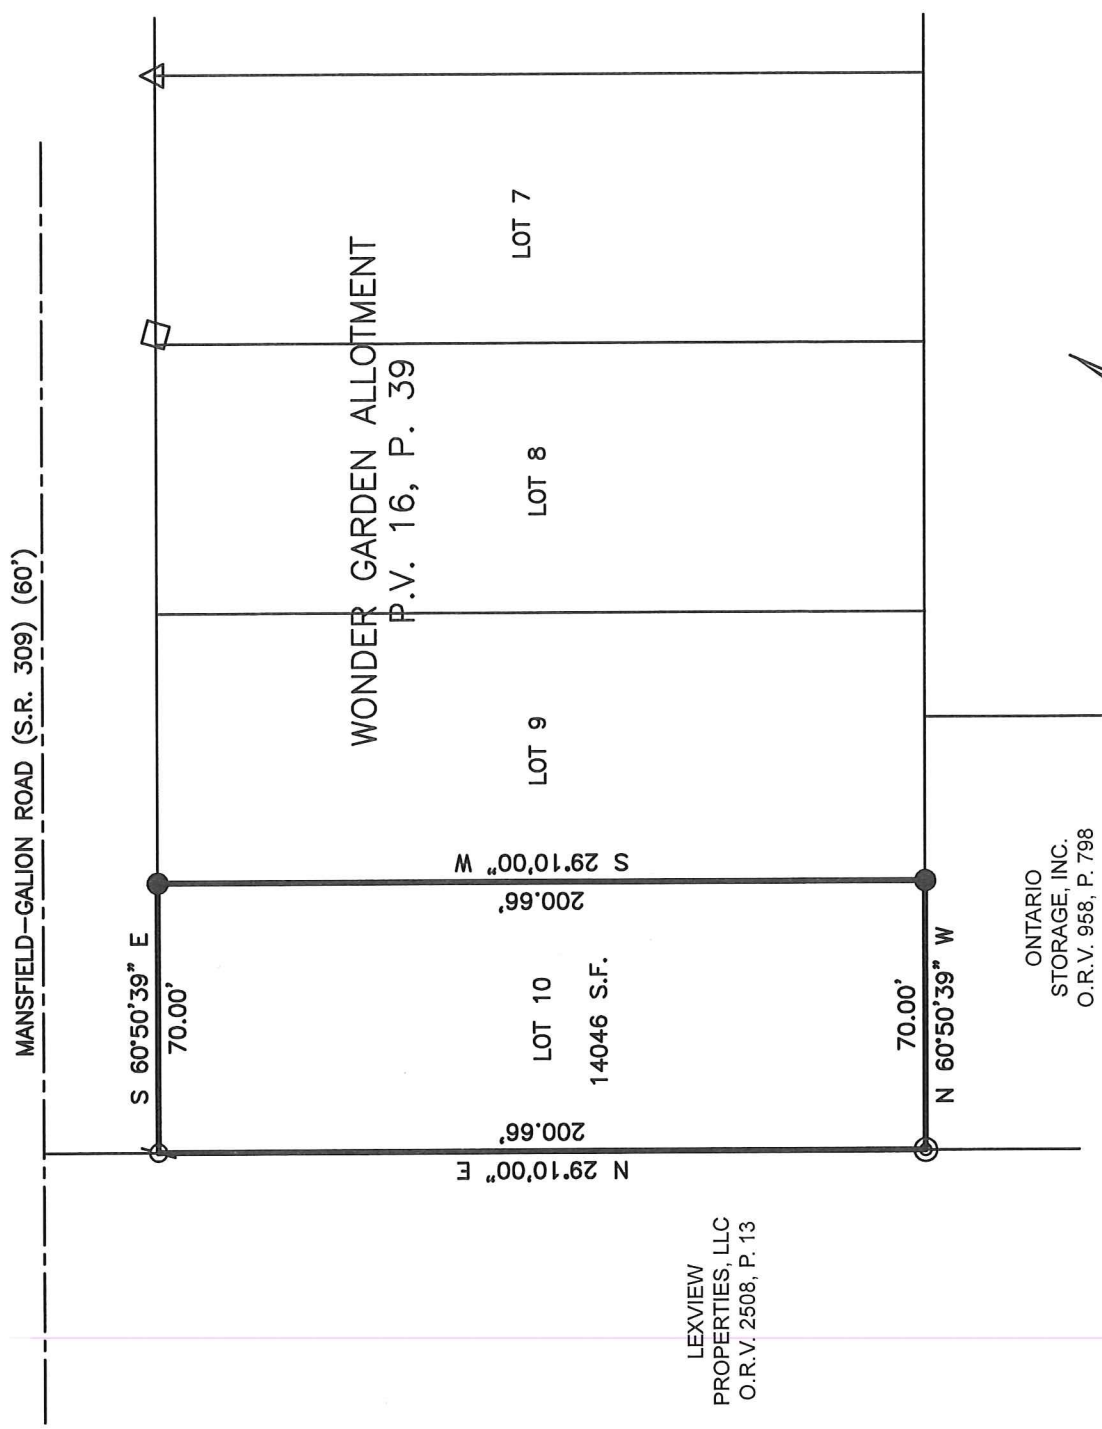

REFERENCE MATERIAL  
TAX MAP  
PLAT VOLUME 16, PAGE 39  
SURVEY FILES II-300, 0-62

NEW SURVEY  
OF EXISTING PARCEL  
RICHLAND COUNTY  
TAX MAP OFFICE  
*EAK* *6-16-20*  
INITIAL DATE  
*DWG. ONLY*  
*MM-1660*

BASIS OF BEARINGS  
BEARINGS ARE BASED ON SURVEY FILE II-300  
MADE BY ROGER STEVENS ON 10-15-16 AND  
FOUND IN THE RICHLAND COUNTY TAX MAP  
SURVEY RECORDS.

LEGEND

- 5/8" DIA. x 30" LONG REBAR SET WITH  
PLASTIC CAP STAMPED "WEIGLER 7747"
- ◊ ODOT RIGHT-OF-WAY MONUMENT FOUND
- ⋈ REBAR WITH CAP STAMPED "STEVENS 7052"
- △ 1" CRIMPED PIPE FOUND
- ◎ IRON PIN WITH BRASS CAP FOUND

CERTIFICATION: I HEREBY CERTIFY THAT THE  
FOREGOING SURVEY WAS PREPARED FROM ACTUAL  
FIELD MEASUREMENTS IN ACCORDANCE WITH CHAPTER  
4733-37, OHIO ADMINISTRATIVE CODE.

PREPARED BY  
WEIGLER LAND SURVEYING, LTD.



*[Signature]*  
GARY E. WEIGLER  
OHIO REGISTERED SURVEYOR NO. 7747  
DATE: JUNE 6, 2020  
FILE NO. 20007

