


James K. Crowl, P.E., P.S.
P.O. Box 8601
747 South Home Road
Mansfield, Ohio 44906
(419) 529-9747

NOTE - ALL BEARINGS ASSUMED FOR
PURPOSES OF THIS SURVEY.
NOTE - ALL PINS MARKED SET
ARE 3/4" REBAR X 30"

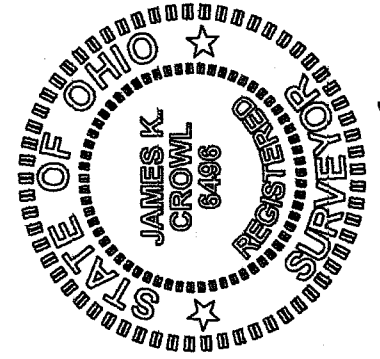

James K. Crowl
James K. Crowl
P.S. #6496

E.C. LESS THAN 1:10,000


Plat of Survey
for
D & D Wildermuth
Part of the SW 1/4,
Sec-2 and SE 1/4,
Sec-3, Twp-22,
Rng-17, Monroe Twp.,
Richland County, OH.
Sht 1/1 9/9/02

NEW SURVEY
OF EXISTING PARCEL
RICHLAND COUNTY
TAX MAP OFFICE

INITIAL DATE
JAK 9-16-02

AREA TABLE
SW 1/4, SEC-2 = 0.9138 AC.
SE 1/4, SEC-3 = 0.1349 AC.

Total Area
1.0487 Ac.

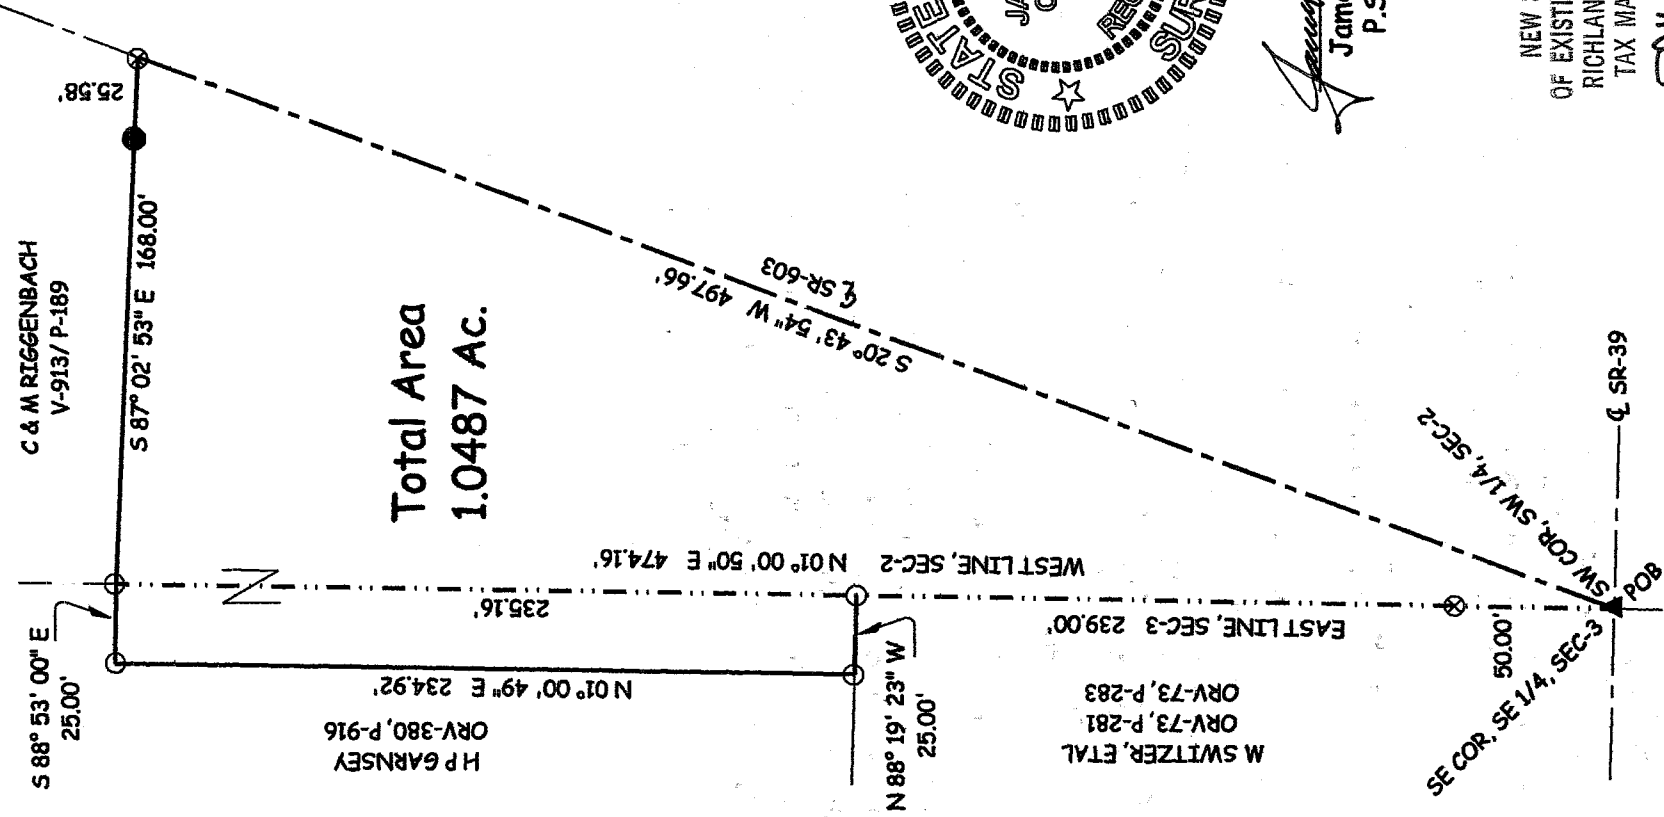


- LEGEND
- - IRON PIN FOUND
 - - IRON PIN SET W/ PLASTIC CAP "J CROWL 6496"
 - ▲ - RAILROAD SPIKE FOUND
 - ⊙ - PK NAIL FOUND
 - ⊗ - PK NAIL SET


Q-130

Q-130

Q-130

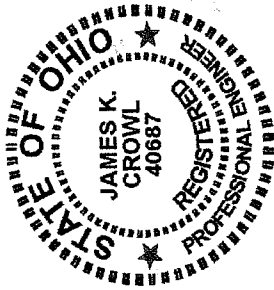

James K. Crowl, P.E., P.S.
P.O. Box 8601
747 South Home Road
Mansfield, Ohio 44906
(Voice) 419-529-9747
(FAX) 419-529-9747

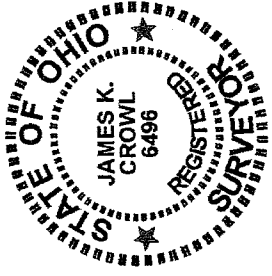

Description

Being a part of the SW $\frac{1}{4}$, Section 2 and SE $\frac{1}{4}$, Section 3, Township 22, Range 17, Monroe Township, Richland County, Ohio and more particularly described as follows:

Beginning at a railroad spike found at the SW corner of the SW $\frac{1}{4}$, Section 2 as referenced above, said point referenced by a PK nail set N 01° 00' 50" E at 50.00 feet;

Thence N 01° 00' 50" E along the west line of Section 2 and the east line of Section 3 a distance of 239.00 feet to an iron pin set;

Thence N 88° 19' 23" W a distance of 25.00 feet to an iron pin set;

Thence N 01° 00' 49" E a distance of 234.92 feet to an iron pin set;

Thence S 88° 53' 00" E a distance of 25.00 feet to an iron pin set on the east line of Section 3 and the west line of Section 2;

Thence S 87° 02' 53" E a distance of 168.00 feet to a PK Nail set on the centerline of SR-603, said point referenced by an iron pin found N 87° 02' 53" W at 25.58 feet;

Thence S 20° 43' 54" W a distance of 497.66 feet along and with the centerline of SR-603 to the Place of Beginning, and containing 1.0487 acres, more or less, of which 0.9138 acres is in Section 2 and 0.1349 acres is in Section 3, but subject to all highways and easements of record.

This description was prepared from a field survey performed by James K. Crowl, P.S. 6496, on September 9, 2002, the bearings referred to herein are based on an assumed meridian and are for purposes of angular measurement only. The iron pins set are 3/4" diameter rebar with identification caps stamped "JKC 6496".

NEW SURVEY
OF EXISTING PARCEL
RICHLAND COUNTY
TAX MAP OFFICE

PAK INITIAL
9-16-02 DATE

Q-130